

DOOR WINDOW SCHEDULE			
SYMBOL	SIZE (M)	SILL	LINTEL
MD	2.4 X 2.4	±00	+2.4
MDa	2.4 X 2.4	±00	+2.4
D1	1.5 X 2.1	±00	+2.1
D1a	1.5 X 2.4	±00	+2.4
D2	1.3 X 2.1	±00	+2.1
D3	0.75 X 2.1	±00	+2.1
D4	0.75 X 2.1	±00	+2.1
FD	1.5 X 2.1	±00	+2.1
FD1	2.0 X 2.1	±00	+2.1
W1	1.5 X 1.5	±0.9	+2.4
W1a	1.5 X 1.5	±2.4	+3.9
W2	1.2 X 1.5	±0.9	+2.4
W3	0.82 X 2.85	±0.15	+3.0
V	0.6 X 0.6	±2.4	+3.0

Rev.	DATE	BY	Description	DRWN	CHKD	APP'D

REVISIONS

SIGN OF ARCHITECT:

SIGN OF SR. ARCHITECT:

SIGN OF CHIEF ARCHITECT:

Client



ARMY COLLEGE OF DENTAL SCIENCES

Project **CONSTRUCTION OF PG BLOCK FOR ARMY COLLEGE OF DENTAL SCIENCES, SECUNDERABAD**

Title **GROUND FLOOR PLAN**

Dwg.No: **ACDS.22.AR.100_R0** REV **00**


Scale	1:100	<input type="checkbox"/> INFORMATION	<input type="checkbox"/> COMMENTS
Date	14/11/2022	<input checked="" type="checkbox"/> APPROVAL	<input type="checkbox"/> TENDER
		<input type="checkbox"/> EXECUTION	

Consultants:



SatyaVani Projects and Consultants Pvt. Ltd.,
 A-203, KUSHAL TOWERS, KHAIRATABAD, HYDERABAD-04
 PH: 040-39804646, 23321623 FAX: 040-23308184
 Visit Us @ : www.svpcpl.com

FILE NAME \\satyavani\SERVER\Army college of dental science(PG block)\3rd & Final -Mail sent -ACDS DPR 21.11.23-ZIP\AUTOCAD DRAWINGS\Final Floor plan

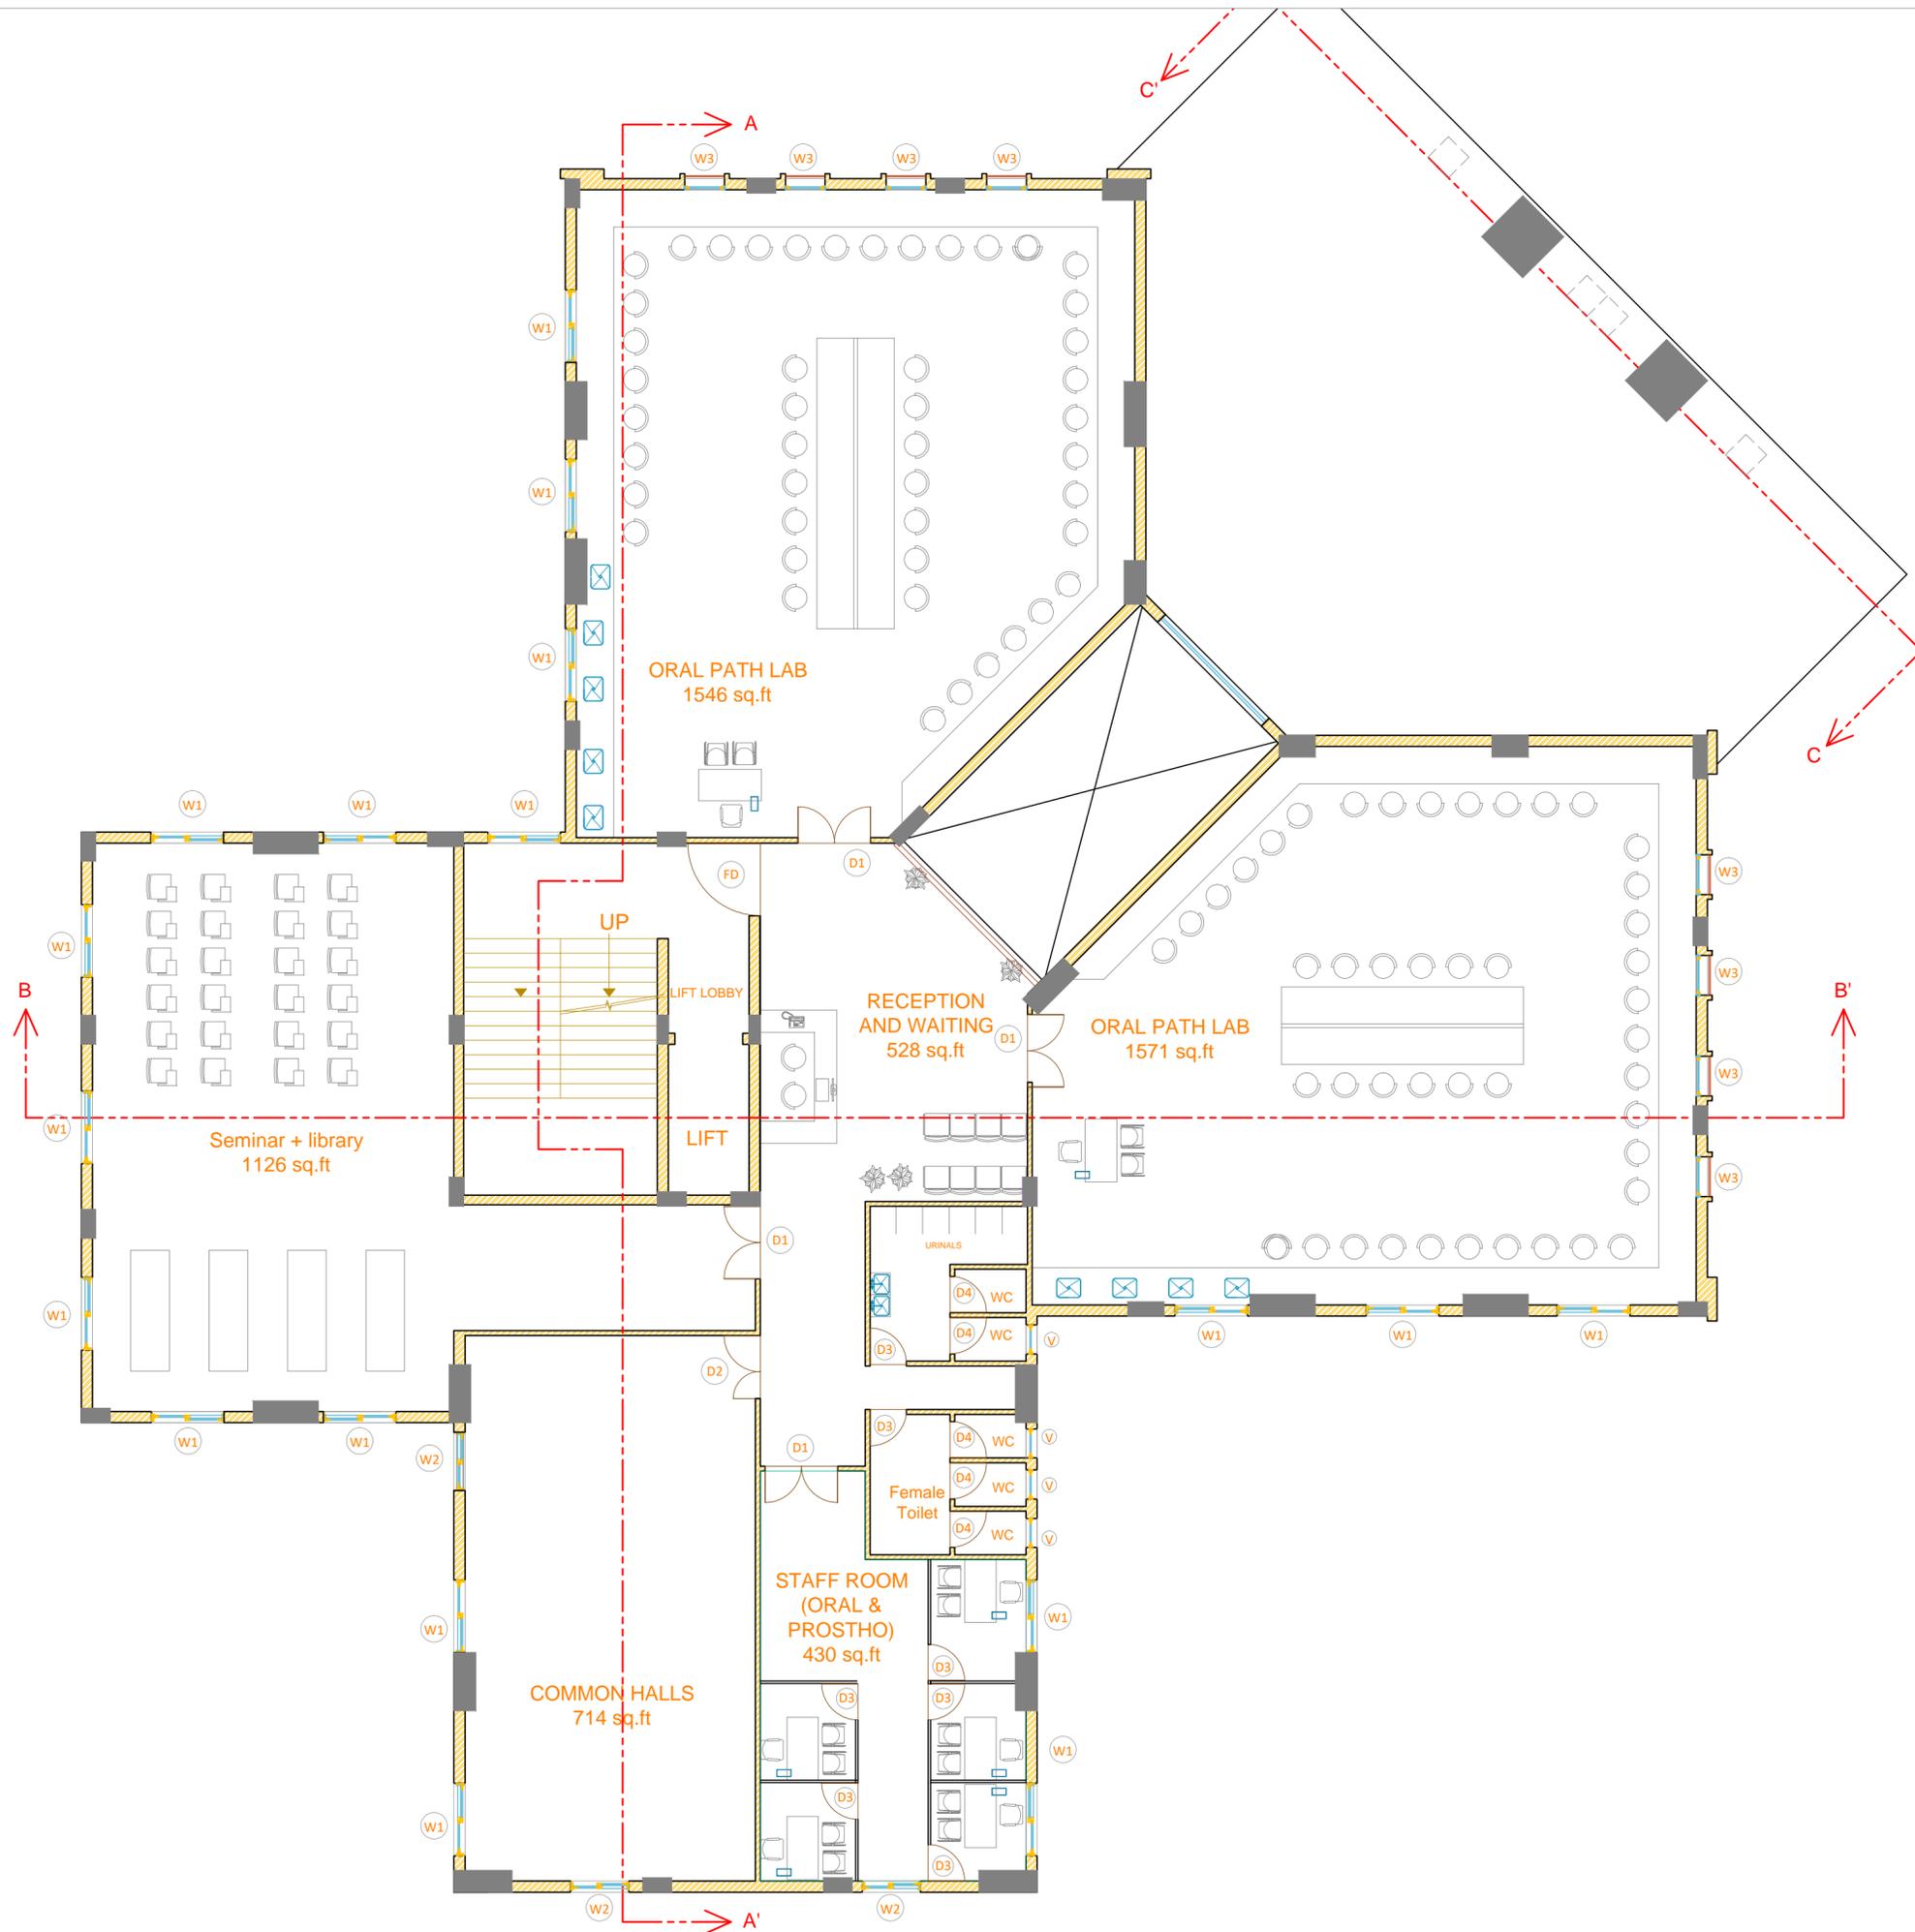

DOOR WINDOW SCHEDULE			
SYMBOL	SIZE (M)	SILL	LINTEL
MD	2.4 X 2.4	±00	+2.4
MDa	2.4 X 2.4	±00	+2.4
D1	1.5 X 2.1	±00	+2.1
D1a	1.5 X 2.4	±00	+2.4
D2	1.3 X 2.1	±00	+2.1
D3	0.75 X 2.1	±00	+2.1
D4	0.75 X 2.1	±00	+2.1
FD	1.5 X 2.1	±00	+2.1
FD1	2.0 X 2.1	±00	+2.1
W1	1.5 X 1.5	±0.9	+2.4
W1a	1.5 X 1.5	±2.4	+3.9
W2	1.2 X 1.5	±0.9	+2.4
W3	0.82 X 2.85	±0.15	+3.0
V	0.6 X 0.6	±2.4	+3.0

Rev.	DATE	BY	Description	DRWN	CHKD	APP'D

REVISIONS

SIGN OF ARCHITECT:

SIGN OF SR. ARCHITECT:

SIGN OF CHIEF ARCHITECT:

Client



ARMY COLLEGE OF DENTAL SCIENCES

Project **CONSTRUCTION OF PG BLOCK FOR ARMY COLLEGE OF DENTAL SCIENCES_ SECUNDERABAD**

Title **FIRST FLOOR PLAN**

Dwg.No: **ACDS.22.AR.101_R0** REV **00**


Scale	1:100	<input type="checkbox"/> INFORMATION
		<input type="checkbox"/> COMMENTS
Date	14/11/2022	<input checked="" type="checkbox"/> APPROVAL
		<input type="checkbox"/> TENDER
		<input type="checkbox"/> EXECUTION

Consultants:



SatyaVani Projects and Consultants Pvt. Ltd.,
 A-203, KUSHAL TOWERS, KHAIRATABAD, HYDERABAD-04
 PH: 040-39804646, 23321623 FAX: 040- 23308184
 Visit Us @ : www.svpcpl.com

FILE NAME \satyavani\SERVER\Army college of dental science(PG block)\3rd & Final -Mail sent -ACDS DPR 21.11.23-ZIP\AUTOCAD DRAWINGS\Final Floor plan

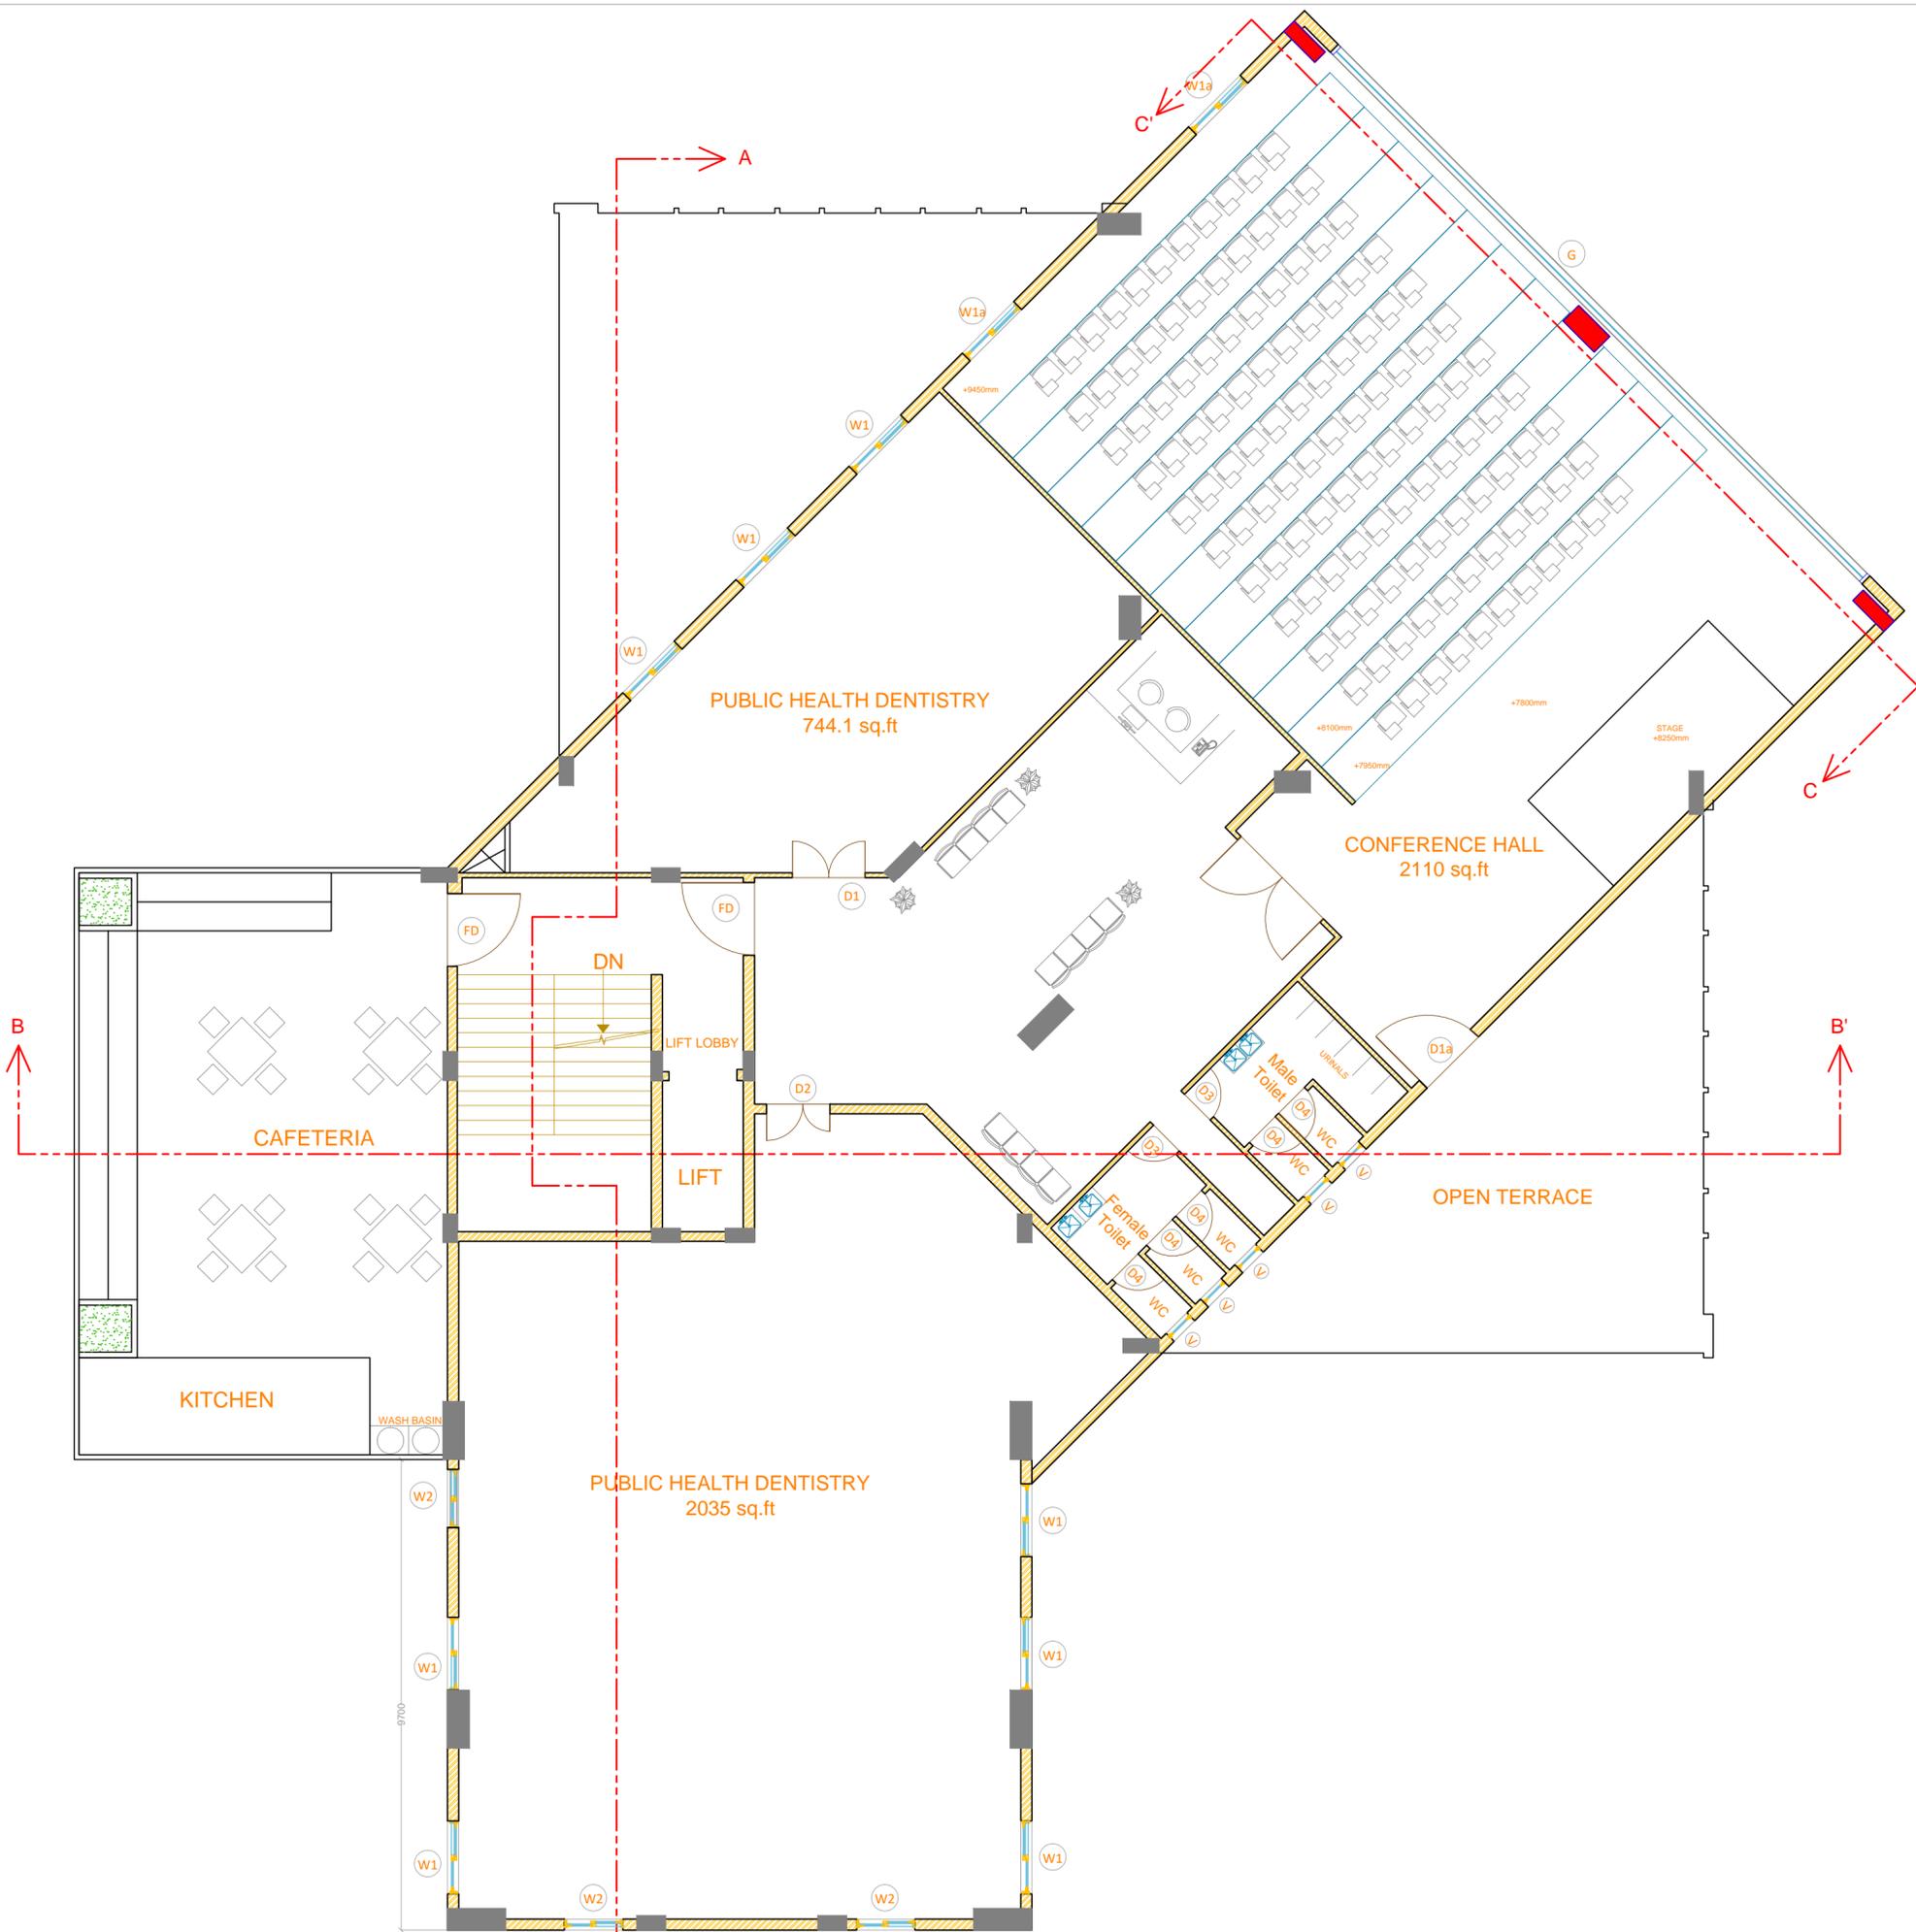

DOOR WINDOW SCHEDULE			
SYMBOL	SIZE (M)	SILL	LINTEL
MD	2.4 X 2.4	±00	+2.4
MDa	2.4 X 2.4	±00	+2.4
D1	1.5 X 2.1	±00	+2.1
D1a	1.5 X 2.4	±00	+2.4
D2	1.3 X 2.1	±00	+2.1
D3	0.75 X 2.1	±00	+2.1
D4	0.75 X 2.1	±00	+2.1
FD	1.5 X 2.1	±00	+2.1
FD1	2.0 X 2.1	±00	+2.1
W1	1.5 X 1.5	±0.9	+2.4
W1a	1.5 X 1.5	±2.4	+3.9
W2	1.2 X 1.5	±0.9	+2.4
W3	0.82 X 2.85	±0.15	+3.0
V	0.6 X 0.6	±2.4	+3.0

Rev.	DATE	BY	Description	DRWN	CHKD	APP'D

REVISIONS

SIGN OF ARCHITECT:

SIGN OF SR. ARCHITECT:

SIGN OF CHIEF ARCHITECT:

Client



ARMY COLLEGE OF DENTAL SCIENCES

Project **CONSTRUCTION OF PG BLOCK FOR ARMY COLLEGE OF DENTAL SCIENCES_ SECUNDERABAD**

Title **SECOND FLOOR PLAN**

Dwg.No: **ACDS.22.AR.102_R0** REV **00**


Scale	1:100	<input type="checkbox"/> INFORMATION
Date	14/11/2022	<input type="checkbox"/> COMMENTS
		<input checked="" type="checkbox"/> APPROVAL
		<input type="checkbox"/> EXECUTION

Consultants:



SatyaVani Projects and Consultants Pvt. Ltd.,
 A-203, KUSHAL TOWERS, KHAIRATABAD, HYDERABAD-04
 PH: 040-39804646, 23321623 FAX: 040- 23308184
 Visit Us @ : www.svpcpl.com

FILE NAME \\satyavani\SERVER\Army college of dental science(PG block)\3rd & Final -Mail sent -ACDS DPR 21.11.23-ZIP\AUTOCAD DRAWINGS\Final Floor plan

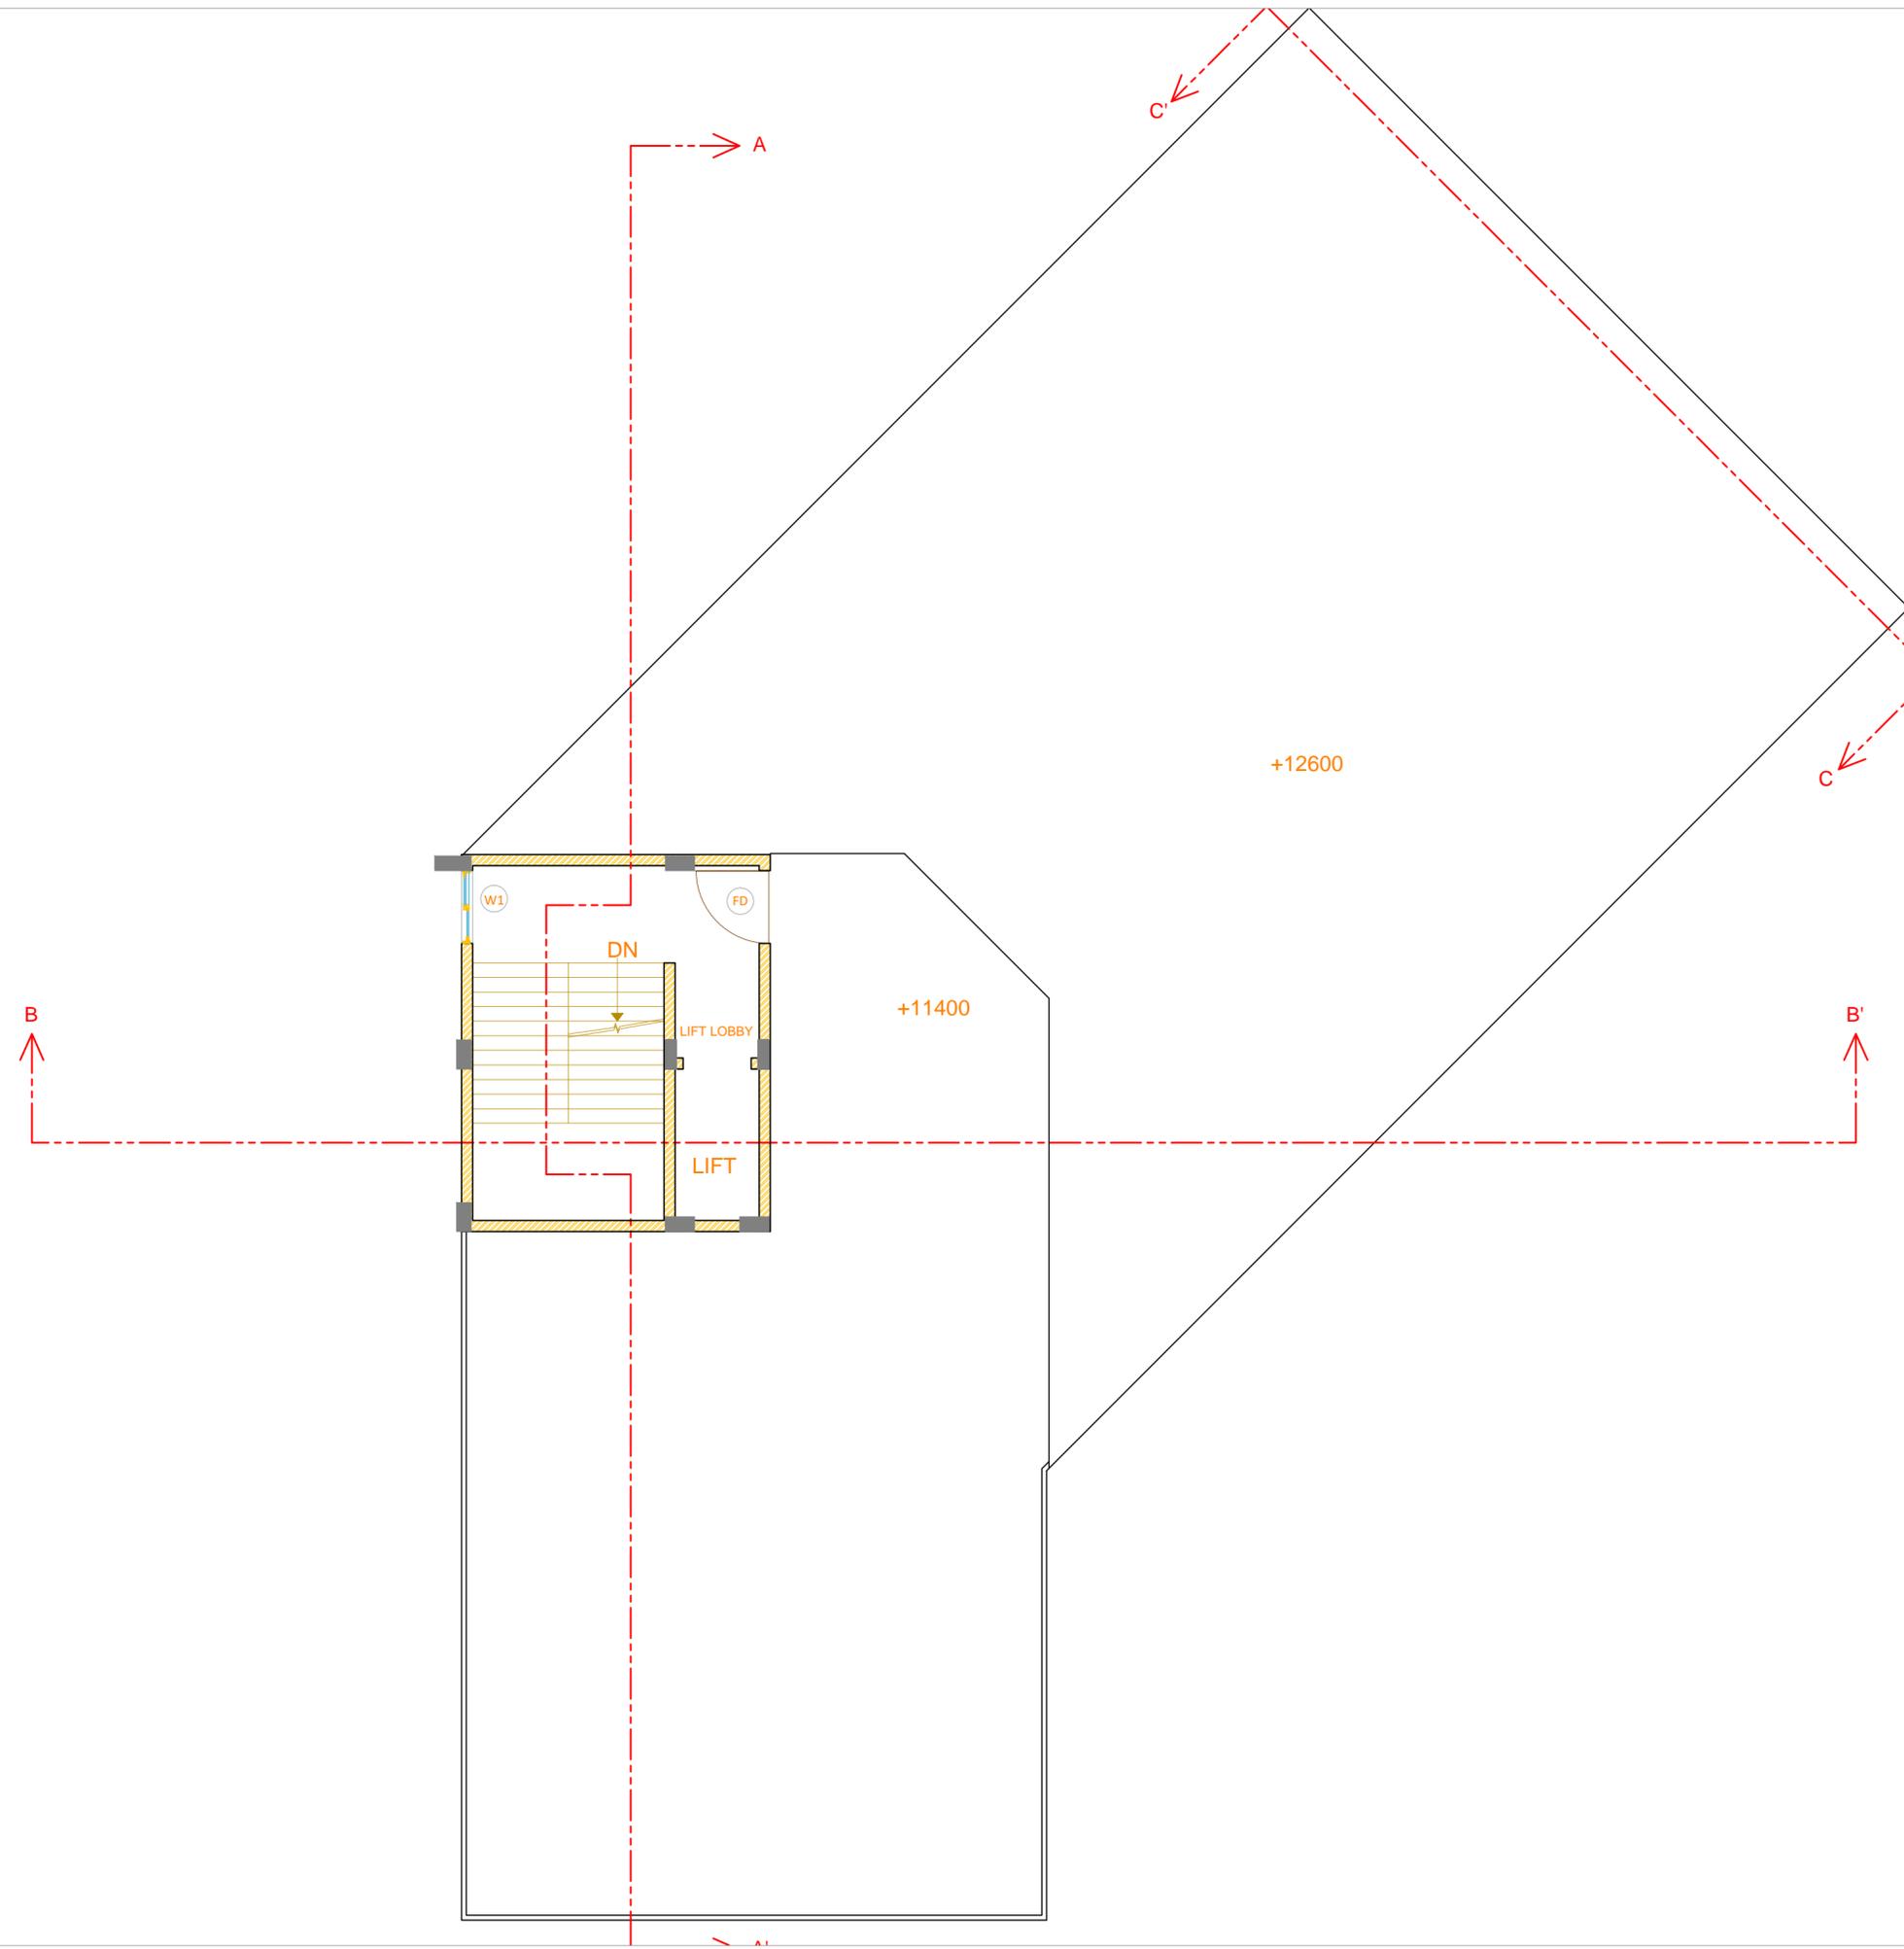

DOOR WINDOW SCHEDULE			
SYMBOL	SIZE (M)	SILL	LINTEL
MD	2.4 X 2.4	±00	+2.4
MDa	2.4 X 2.4	±00	+2.4
D1	1.5 X 2.1	±00	+2.1
D1a	1.5 X 2.4	±00	+2.4
D2	1.3 X 2.1	±00	+2.1
D3	0.75 X 2.1	±00	+2.1
D4	0.75 X 2.1	±00	+2.1
FD	1.5 X 2.1	±00	+2.1
FD1	2.0 X 2.1	±00	+2.1
W1	1.5 X 1.5	±0.9	+2.4
W1a	1.5 X 1.5	±2.4	+3.9
W2	1.2 X 1.5	±0.9	+2.4
W3	0.82 X 2.85	±0.15	+3.0
V	0.6 X 0.6	±2.4	+3.0

Rev.	DATE	BY	Description	DRWN	CHKD	APP'D

REVISIONS

SIGN OF ARCHITECT:

SIGN OF SR. ARCHITECT:

SIGN OF CHIEF ARCHITECT:

Client



ARMY COLLEGE OF DENTAL SCIENCES

Project **CONSTRUCTION OF PG BLOCK FOR ARMY COLLEGE OF DENTAL SCIENCES_ SECUNDERABAD**

Title **TERRACE FLOOR PLAN**

Dwg.No: **ACDS.22.AR.103_R0** REV **00**

Scale 1:100

Date 14/11/2022


INFORMATION
 COMMENTS
 APPROVAL
 TENDER
 EXECUTION

Consultants:




SatyaVani Projects and Consultants Pvt. Ltd.,
 A-203, KUSHAL TOWERS, KHAIRATABAD, HYDERABAD-04
 PH: 040-39804646, 23321623 FAX: 040- 23308184
 Visit Us @ : www.svpcpl.com

FILE NAME \\satyavani\SERVER\Army college of dental science(PG block)\3rd & Final -Mail sent -ACDS DPR 21.11.23-ZIP\AUTOCAD DRAWINGS\Final Floor plan

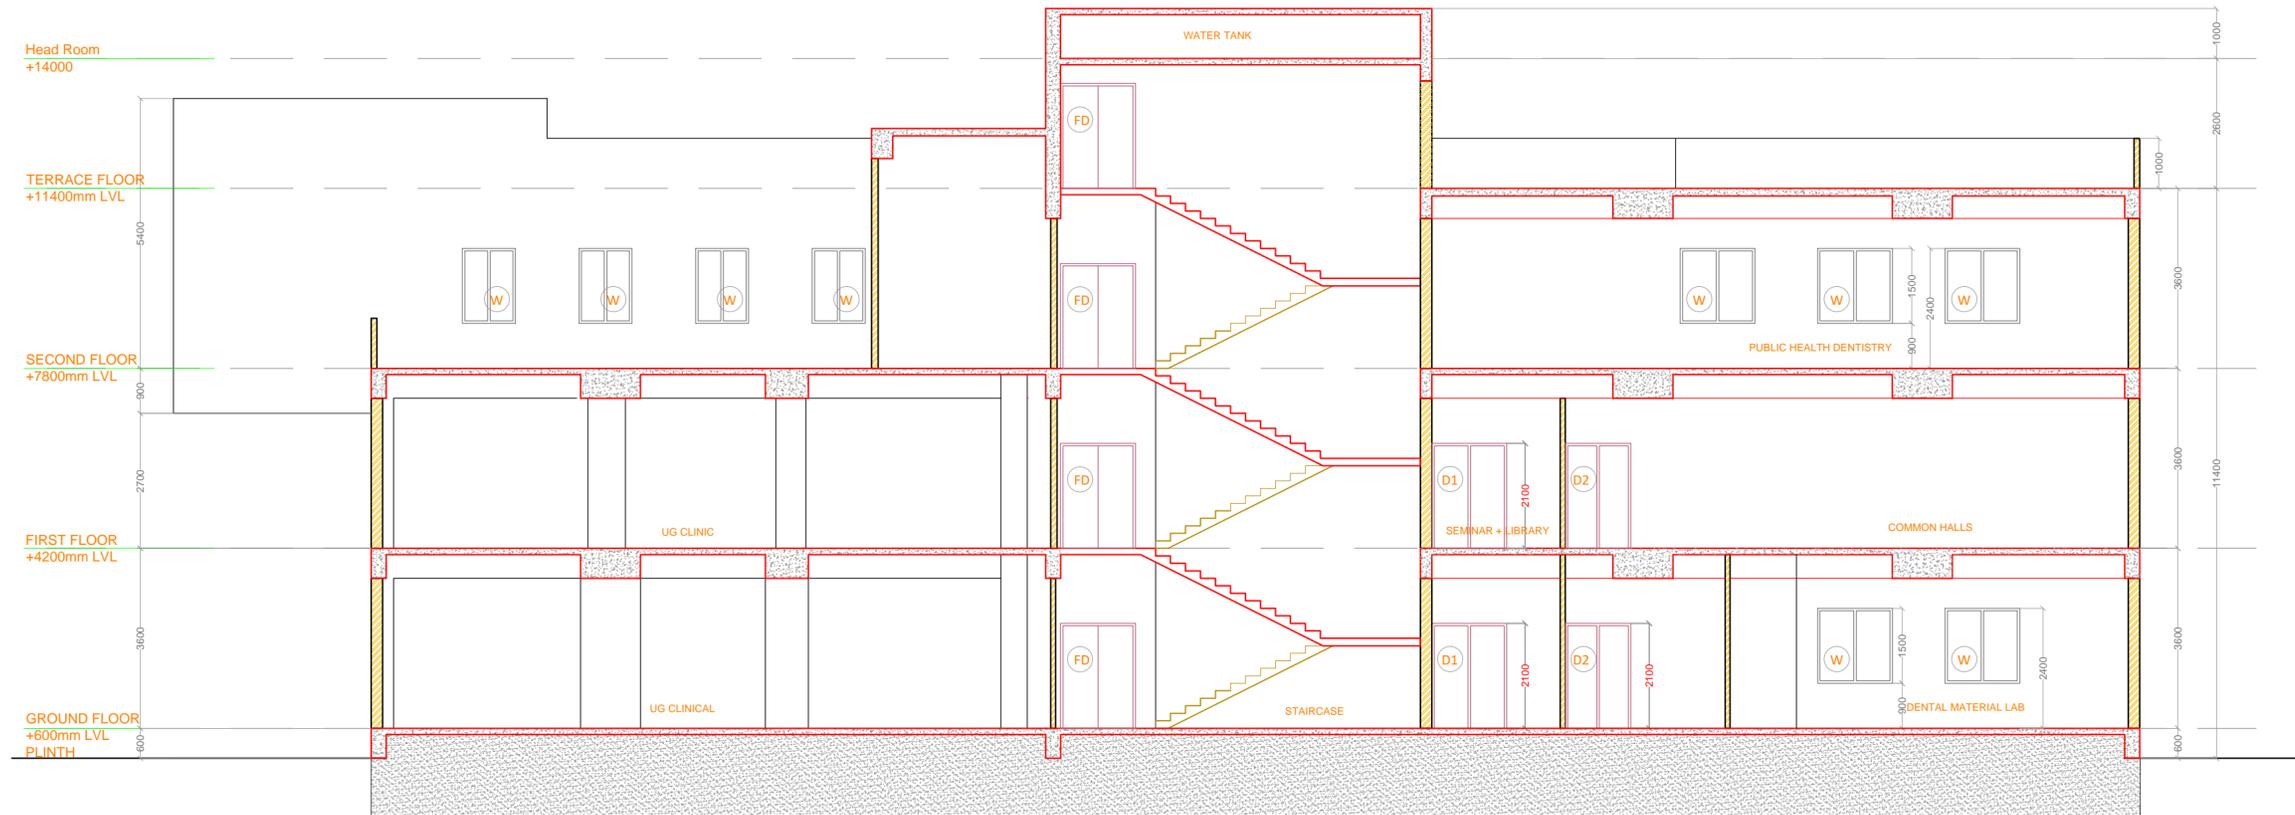

SECTION AA'

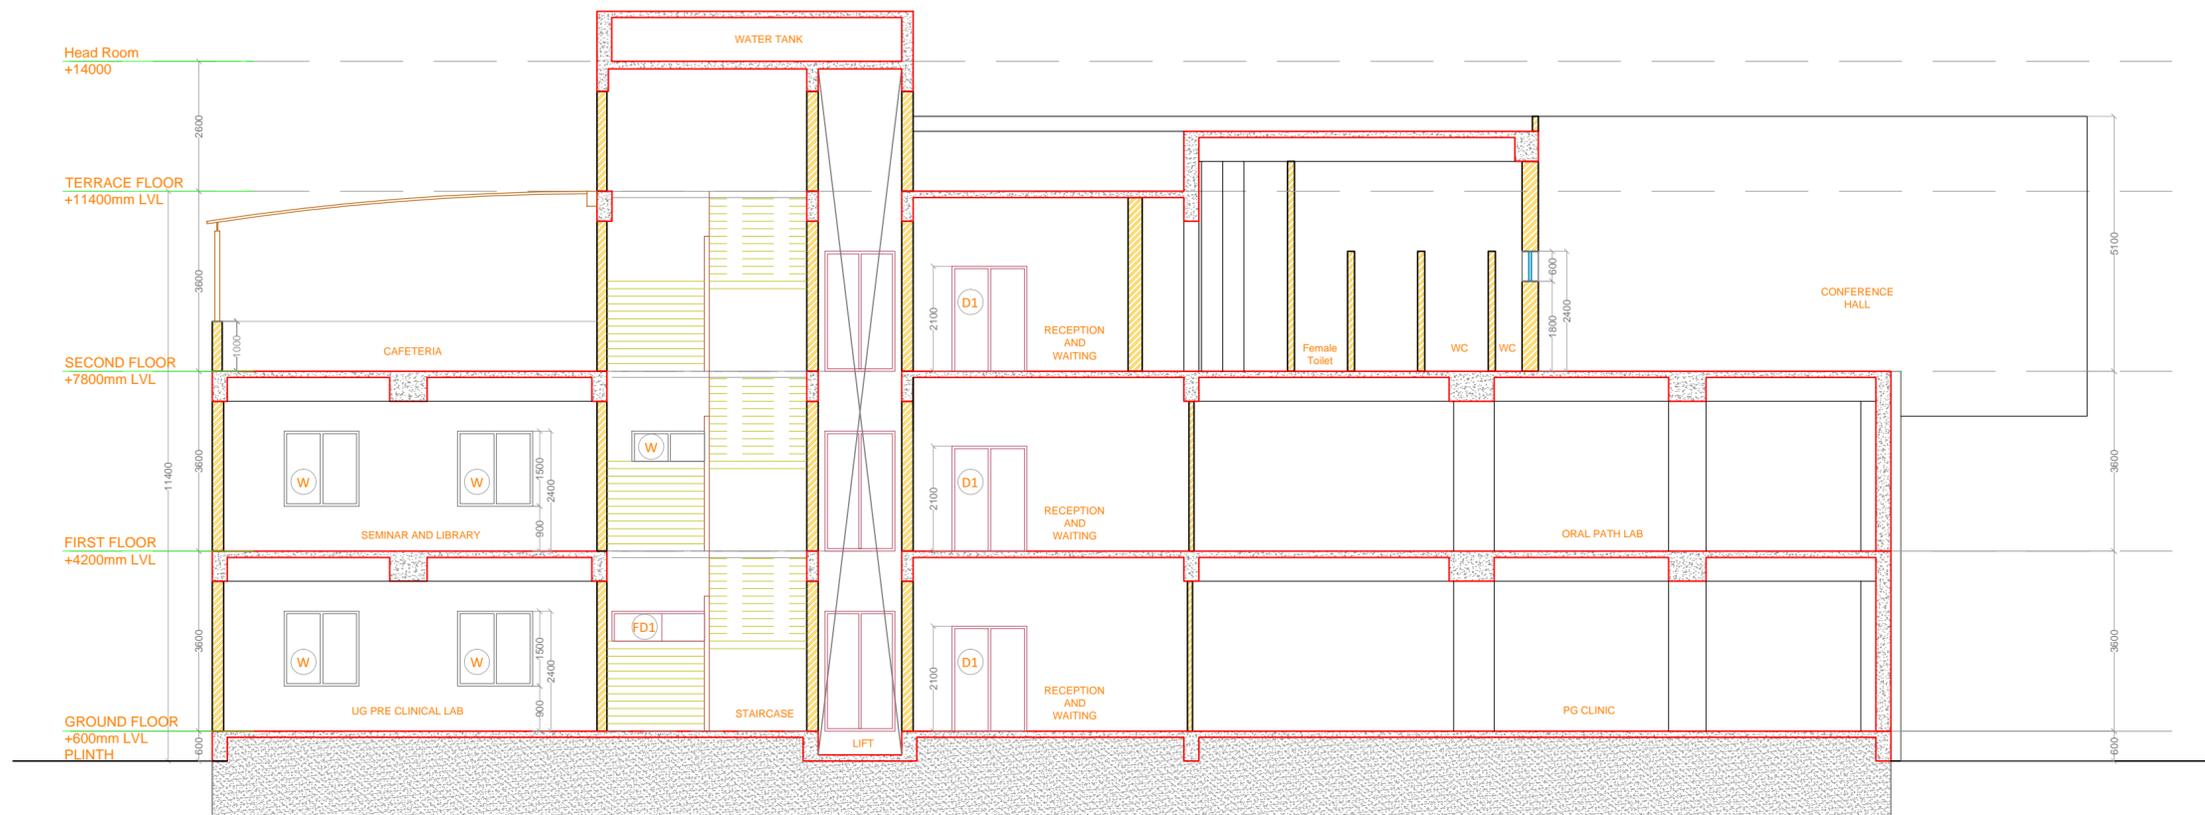

SECTION BB'

DOOR WINDOW SCHEDULE			
SYMBOL	SIZE (M)	SILL	LINTEL
MD	2.4 X 2.4	±00	+2.4
MDa	2.4 X 2.4	±00	+2.4
D1	1.5 X 2.1	±00	+2.1
D1a	1.5 X 2.4	±00	+2.4
D2	1.3 X 2.1	±00	+2.1
D3	0.75 X 2.1	±00	+2.1
D4	0.75 X 2.1	±00	+2.1
FD	1.5 X 2.1	±00	+2.1
FD1	2.0 X 2.1	±00	+2.1
W1	1.5 X 1.5	±0.9	+2.4
W1a	1.5 X 1.5	±2.4	+3.9
W2	1.2 X 1.5	±0.9	+2.4
W3	0.82 X 2.85	±0.15	+3.0
V	0.6 X 0.6	±2.4	+3.0

Rev.	DATE	BY	Description	DRWN	CHKD	APP'D

REVISIONS

SIGN OF ARCHITECT:

SIGN OF SR. ARCHITECT:

SIGN OF CHIEF ARCHITECT:

Client



ARMY COLLEGE OF DENTAL SCIENCES

Project **CONSTRUCTION OF PG BLOCK FOR ARMY COLLEGE OF DENTAL SCIENCES, SECUNDERABAD**

Title **Sections AA' & BB'**

Dwg.No: **ACDS.22.AR.200_R0** REV **00**


Scale	1:100	<input type="checkbox"/> INFORMATION
Date	14/11/2022	<input type="checkbox"/> COMMENTS
		<input type="checkbox"/> APPROVAL
		<input checked="" type="checkbox"/> TENDER
		<input type="checkbox"/> EXECUTION

Consultants:



SatyaVani Projects and Consultants Pvt. Ltd.,
 A-203, KUSHAL TOWERS, KHAIRATABAD, HYDERABAD-04
 PH: 040-39804646, 23321623 FAX: 040-23308184
 Visit Us @ : www.svpcpl.com

FILE NAME \\satyavani\SERVER\Army college of dental science(PG block)\3rd & Final -Mail sent -ACDS DPR 21.11.23-ZIP\AUTOCAD DRAWINGS\Final Floor plan

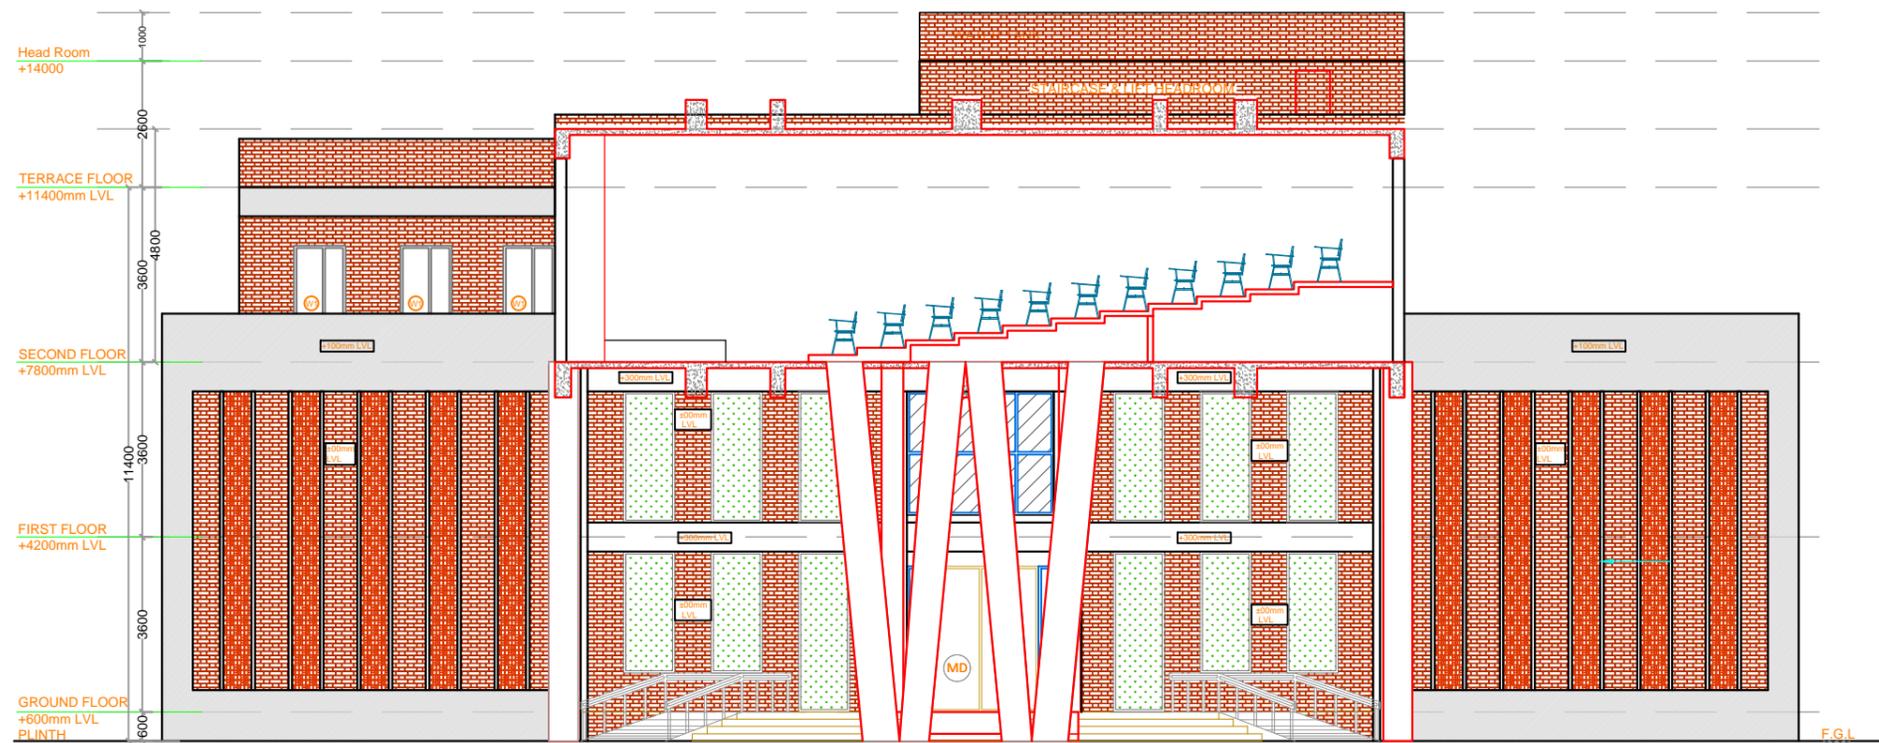

SECTION CC'

DOOR WINDOW SCHEDULE			
SYMBOL	SIZE (M)	SILL	LINTEL
MD	2.4 X 2.4	±00	+2.4
MDa	2.4 X 2.4	±00	+2.4
D1	1.5 X 2.1	±00	+2.1
D1a	1.5 X 2.4	±00	+2.4
D2	1.3 X 2.1	±00	+2.1
D3	0.75 X 2.1	±00	+2.1
D4	0.75 X 2.1	±00	+2.1
FD	1.5 X 2.1	±00	+2.1
FD1	2.0 X 2.1	±00	+2.1
W1	1.5 X 1.5	±0.9	+2.4
W1a	1.5 X 1.5	±2.4	+3.9
W2	1.2 X 1.5	±0.9	+2.4
W3	0.82 X 2.85	±0.15	+3.0
V	0.6 X 0.6	±2.4	+3.0

Area Statement

S.NO	Name	Built-up area (in sq.mts)	Built-up area (in sq.fts)	Common Area (in sq.mts)	Common Area (in sq.fts)	Super Built-up area (in sq.mts)	Super built-up area (in sq.fts)
1.	Ground Floor	585.78	6302.99	106.93	1150.56	692.71	7453.55
2.	First Floor	557.94	6003.43	73.99	796.13	631.93	6799.56
3.	Second Floor	518.28	5576.69	110.47	1188.65	628.75	6765.35
4.	Total	1662.00	17883.11	291.39	3135.14	1953.39	21018.46
Miscellaneous							
	Name	Built-up area (in sq.mts)	Built-up area (in sq.fts)				
1.	Amphi Theatre	95.22	1024.56				
2.	Main Entrance Porch	49.67	534.44				
3.	Ramp Area	29.54	317.85				
4.	Lawn Area (Landscaping)	477.56	5138.86				
5.	Pedestrian Path (To Amphitheatre)	32.35	348.08				
6.	CC Road Area	78.47	844.33				
7.	CAFTERIA	93.94	1010.79				

Rev.	DATE	BY	Description	DRWN	CHKD	APPD

REVISIONS

SIGN OF ARCHITECT:

SIGN OF SR. ARCHITECT:

SIGN OF CHIEF ARCHITECT:

Client



ARMY COLLEGE OF DENTAL SCIENCES

Project **CONSTRUCTION OF PG BLOCK FOR ARMY COLLEGE OF DENTAL SCIENCES_ SECUNDERABAD**

Title Section CC' & Area Statement

Dwg.No: ACDS.22.AR.200_R0 REV 00

Scale 1:100

Date 14/11/2022

INFORMATION
 COMMENTS
 APPROVAL
 TENDER
 EXECUTION

Consultants:



SatyaVani Projects and Consultants Pvt. Ltd.,
 A-203, KUSHAL TOWERS, KHAIRATABAD, HYDERABAD-04
 PH: 040-39804646, 23321623 FAX: 040-23308184
 Visit Us @ : www.svpcl.com

FILE NAME \\satyavani\SERVER\Army college of dental science\PG block\3rd & Final -Mail sent -ACDS DPR 21.11.23-ZIP\AUTOCAD DRAWINGS\Final Floor plan