

ACDS PG BLOCK : Area Statement

S.NO	Name	Built-up area (in sq.mts)	Common Area (in sq.mts)	Super Built-up area (in sq.mts)	Proposed Green area (in sq.mts)	Proposed Parking area (in sq.mts)
1.	Ground Floor	585.78	106.93	692.71	337.11	645.37
2.	First Floor	618.72	73.99	692.71		
3.	Second Floor	612.22	110.47	722.69		
4.	Total	1816.72	291.39	2108.11	337.11	645.37

Total Site Area
 23. 22 Acres
 23 Acres 9 Guntas
 Existing Green Area: 14524 Sq.mts.
 Existing Green Area: 3.58 Acres
 Existing Parking Area: 2180 Sq.mts.
 Existing Parking Area: 0.53 Acres



KEY PLAN

Rev.	DATE	BY	Description	CHKD.	CERT	APPD

REVISIONS

SIGN OF ARCHITECT:

SIGN OF SR. ARCHITECT:

SIGN OF CHIEF ARCHITECT:

Client
 **ARMY COLLEGE OF DENTAL SCIENCES**

Project **CONSTRUCTION OF PG BLOCK FOR ARMY COLLEGE OF DENTAL SCIENCES - SECUNDERABAD**

Title **SITE PLAN**


Dwg.No: ACDS.22.AR.001 REV 00

Scale NTS
 Date 27/02/2025


INFORMATION
 COMMENTS
 APPROVAL
 TENDER
 EXECUTION

Consultants:
 **SatyaVani Projects and Consultants Pvt. Ltd.,**
 A-203, KUSHAL TOWERS, KHAIRATABAD, HYDERABAD-04
 PH: 040-39804646, 23321623 FAX: 040- 23308184
 Visit Us @ : www.svpcl.com

FILE NAME \\satyavani\SERVER\Army college of dental science(PG block)\Arch\site plan\ARBORICULTURE

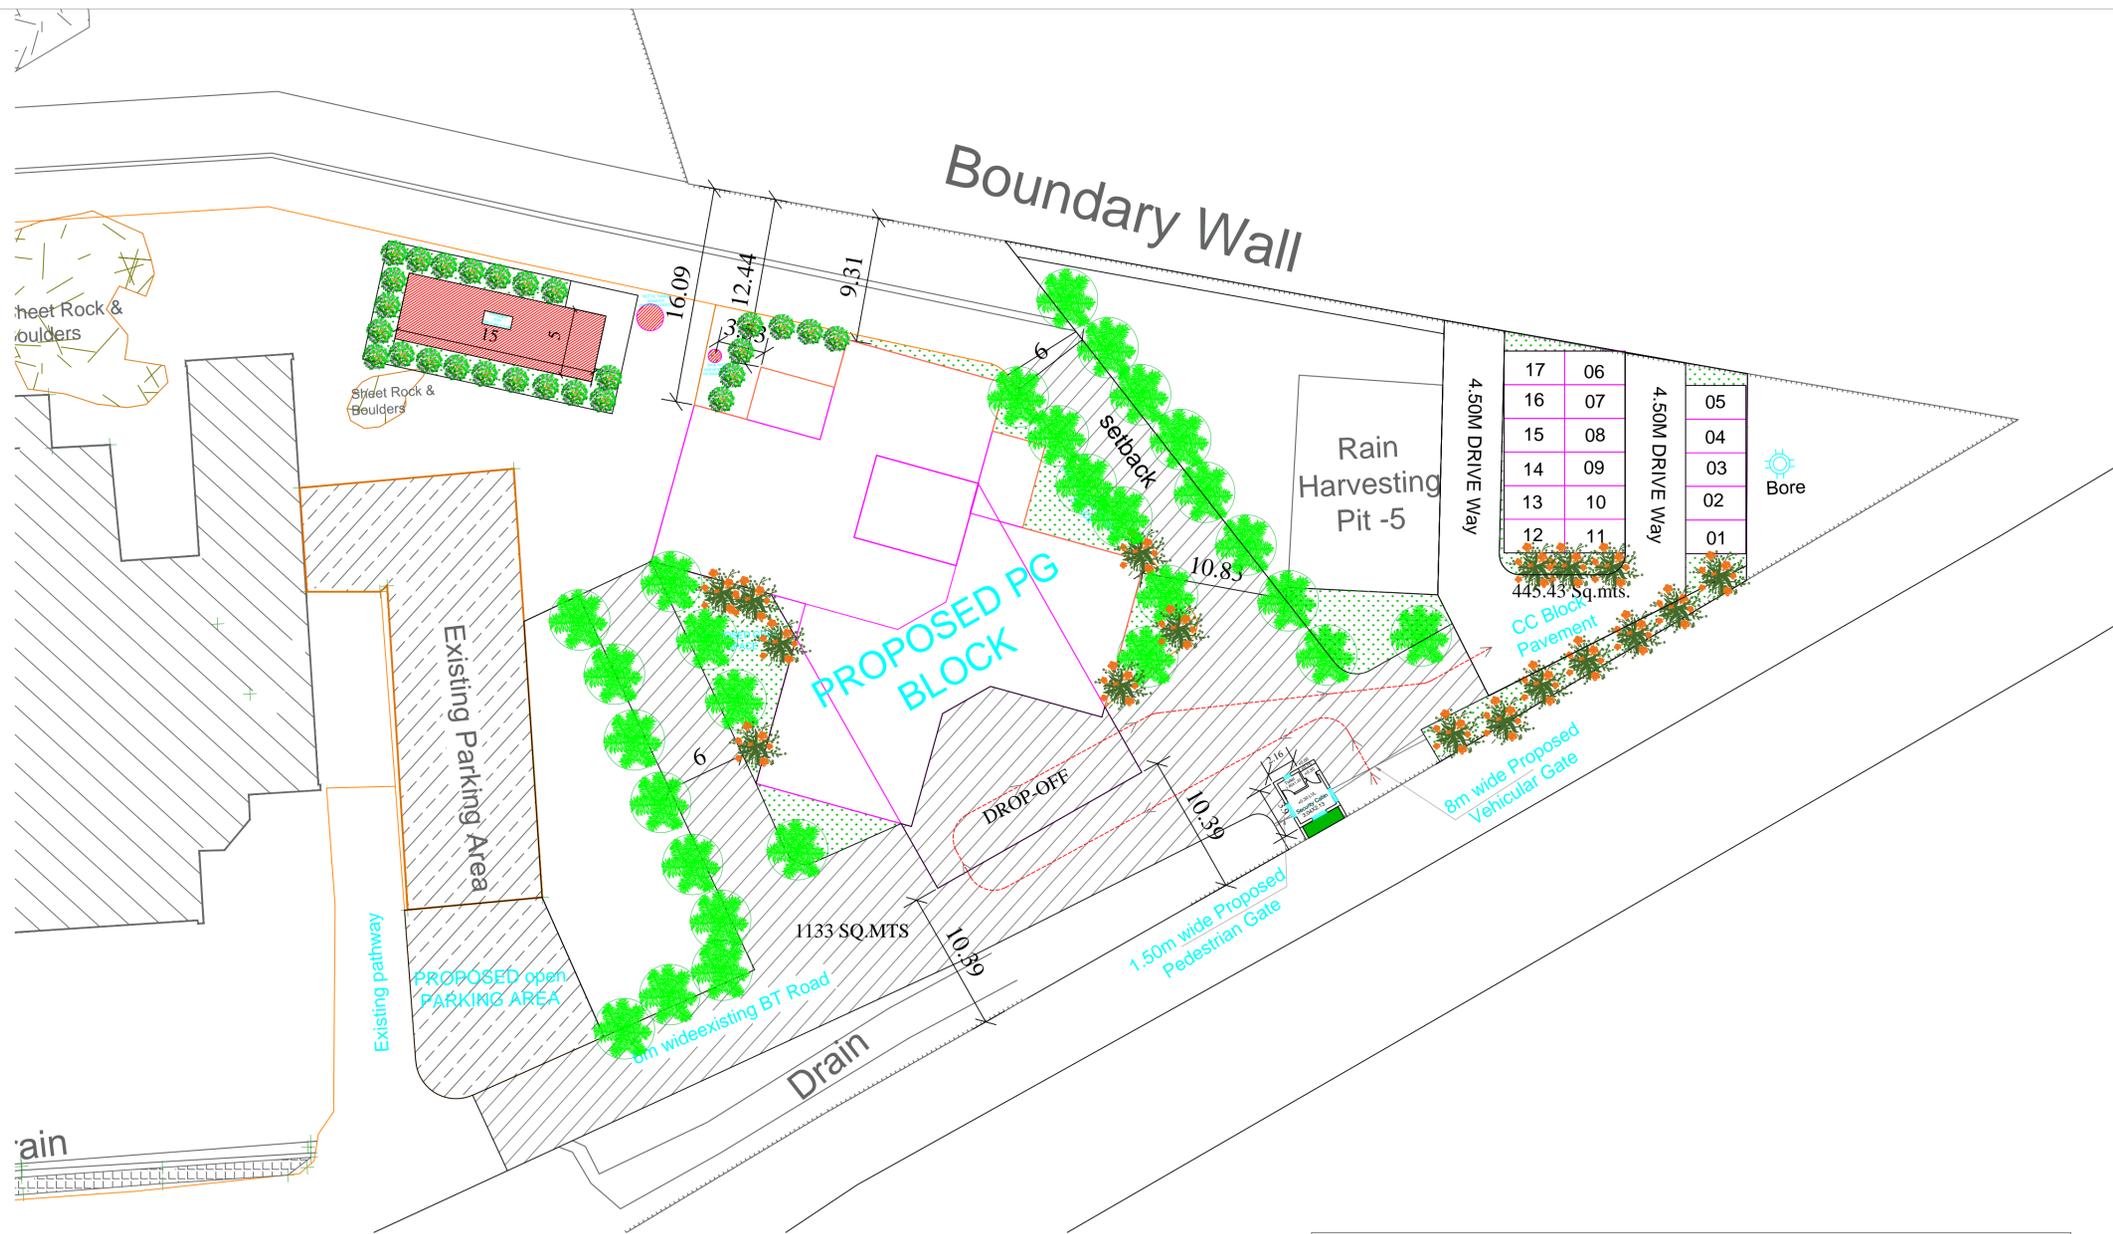

Total Site Area
23. 22 Acres
23 Acres 9 Guntas
Existing Green Area: 14524 Sq.mts.
Existing Green Area: 3.58 Acres
Existing Parking Area: 2180 Sq.mts.
Existing Parking Area: 0.53 Acres

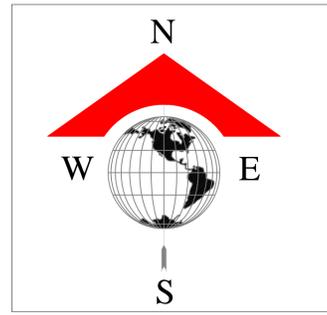

KEY PLAN

Rev.	DATE	BY	Description	CHKD.	CERT	APPD

REVISIONS

SIGN OF ARCHITECT:

SIGN OF SR. ARCHITECT:

SIGN OF CHIEF ARCHITECT:

Client

ARMY COLLEGE OF DENTAL SCIENCES

Project

CONSTRUCTION OF PG BLOCK FOR ARMY COLLEGE OF DENTAL SCIENCES - SECUNDERABAD

Title

ARBORICULTURE PLAN

Dwg.No: ACDS.22.AR.001a REV 00

Scale	NTS	<input type="checkbox"/> INFORMATION
Date	27/02/2025	<input type="checkbox"/> COMMENTS
		<input checked="" type="checkbox"/> APPROVAL
		<input type="checkbox"/> TENDER
		<input type="checkbox"/> EXECUTION

Consultants:

SATYAVANI
SatyaVani Projects and Consultants Pvt. Ltd.,
A-203, KUSHAL TOWERS, KHAIRATABAD, HYDERABAD-04
PH: 040-39804646, 23321623 FAX: 040- 23308184
Visit Us @ : www.svpcl.com

FILE NAME \\satyavani\SERVER\Army college of dental sciences(PG block)\Arch\site plan\ARBORICULTURE

S.NO	Name	Built-up area (in sq.mts)	Common Area (in sq.mts)	Super Built-up area (in sq.mts)	Proposed Green area (in sq.mts)	Proposed Parking area (in sq.mts)
1.	Ground Floor	585.78	106.93	692.71	337.11	645.37
2.	First Floor	618.72	73.99	692.71		
3.	Second Floor	612.22	110.47	722.69		
4.	Total	1816.72	291.39	2108.11	337.11	645.37

S.No	Type	Name & Size	No's/Area
1		plumeria dwarf	27
2		Royal Plam	28
3		Korean Grass	302 SQMTS
4		wedelia trilobata	30 TO 40
5		BT ROAD	1133 SQMTS
6		CC BLOCK PAVEMENT	445 SQMTS