







STAIRCASE DETAIL
GROUND FLOOR PLAN
SCALE: 1:60

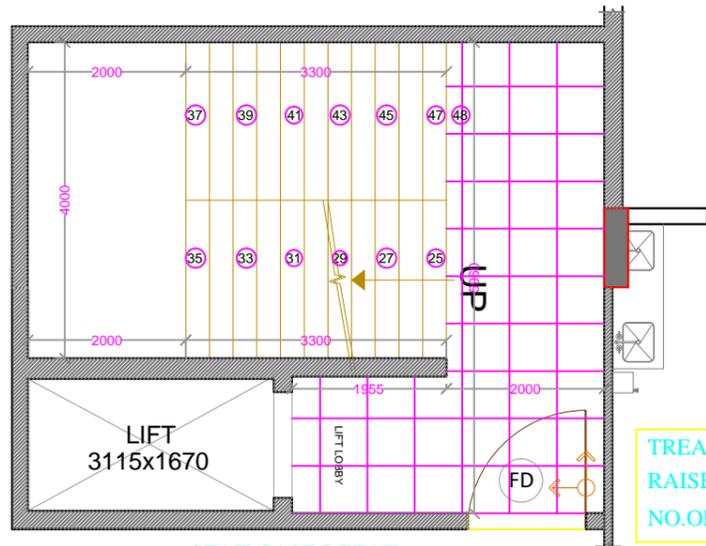


STAIRCASE DETAIL
FIRST FLOOR PLAN
SCALE: 1:60

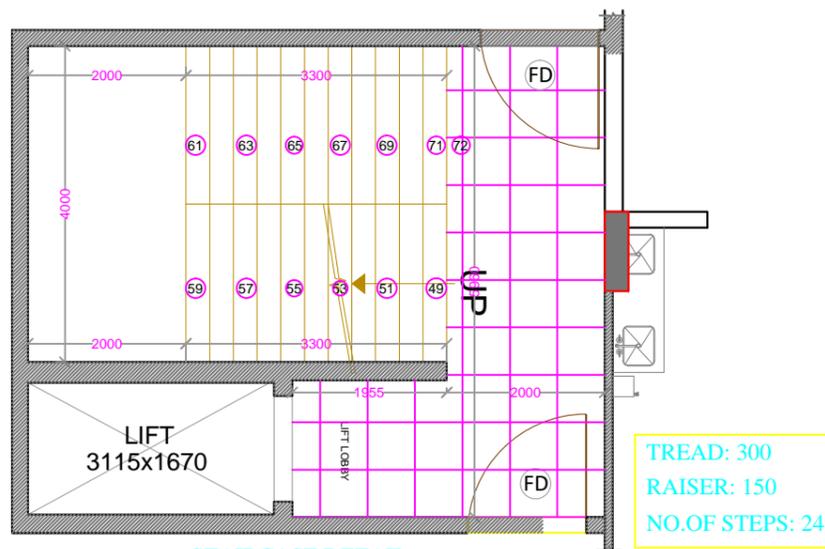

STAIRCASE DETAIL
SECOND FLOOR PLAN
SCALE: 1:60

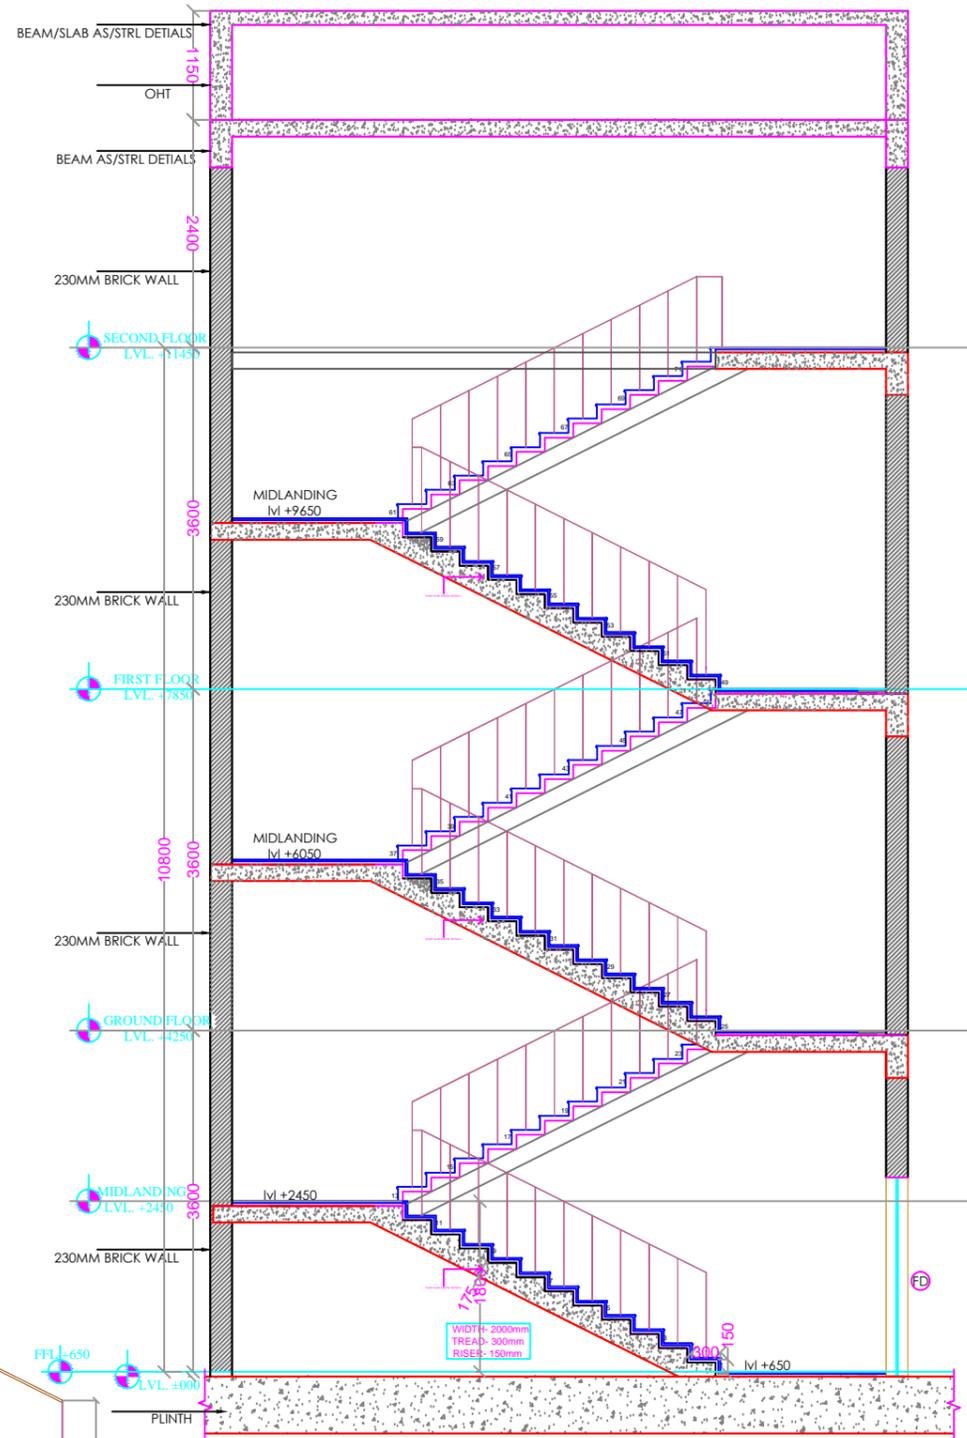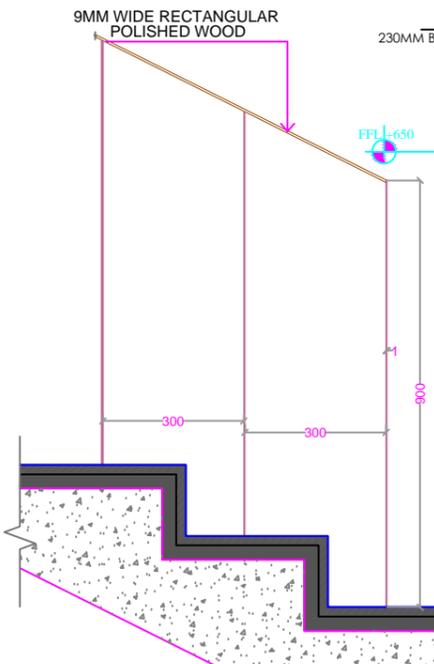

SECTION AA'
SCALE: 1:50

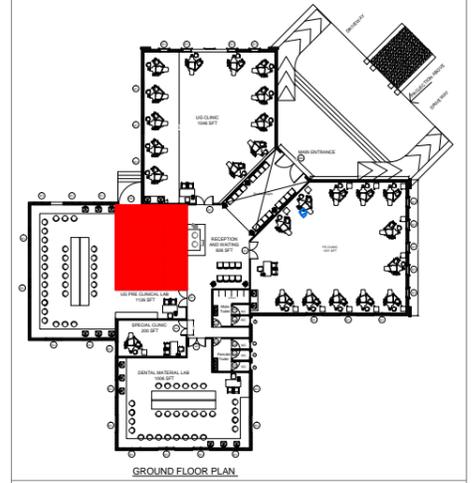

Rev.	DATE	BY	Description	CHKD.	CERT	APPD.

REVISIONS

SIGN OF ARCHITECT:

SIGN OF SR. ARCHITECT:

SIGN OF CHIEF ARCHITECT:

Client

ARMY COLLEGE OF DENTAL SCIENCES

Project **CONSTRUCTION OF PG BLOCK FOR ARMY COLLEGE OF DENTAL SCIENCES_ SECUNDERABAD**

Title **STAIRCASE DETAIL**

Dwg.No: **ACDS.22.AR.700_R0** REV **00**

Scale **NTS**

Date **14/11/2022**

INFORMATION
 COMMENTS
 APPROVAL
 TENDER
 EXECUTION

Consultants:

SatyaVani Projects and Consultants Pvt. Ltd.
A-203, KUSHAL TOWERS, KHAIRATABAD, HYDERABAD-04
PH: 040-39804646, 23321623 FAX: 040-23308184
Visit Us @ : www.svpcpl.com

FILE NAME **\\satyavani\SERVER\Army college of dental science(PG block)\3rd & Final Mail sent -ACDS DPR 21.11.23-ZIP\AUTOCAD DRAWINGS\Final Floor plan**