




REINFORCEMENT DETAILS FOR COLUMN

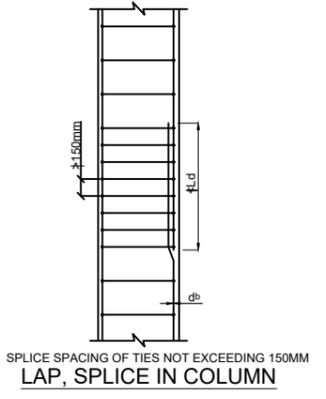


LAP, SPLICE IN COLUMN

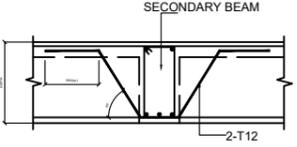


TYPICAL SECTION OF BENT-UP HANGER TYPE BARS AT THE JUNCTION OF SECONDARY BEAMS WITH MAIN BEAMS

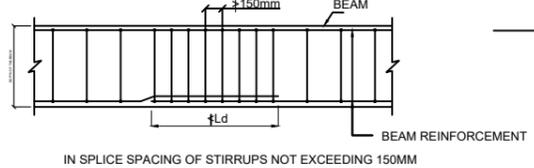


LAP, SPLICE IN BEAM

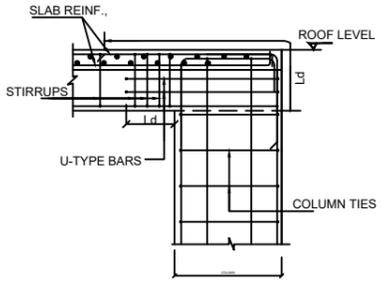


DETAIL OF FIXED END JOINT IN A COLUMN AS PER SP:34

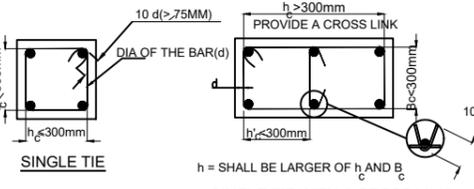


TRANSVERSE REINFORCEMENT IN COLUMN

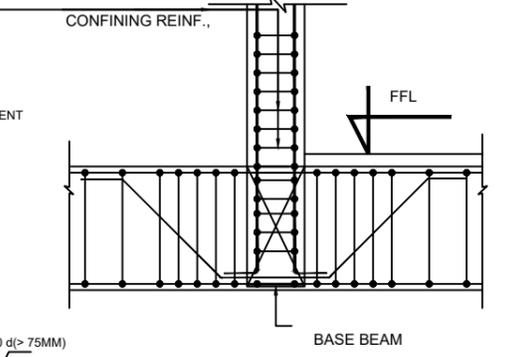


TYPICAL SECTIONAL ELEVATION OF (F.C) COLUMN

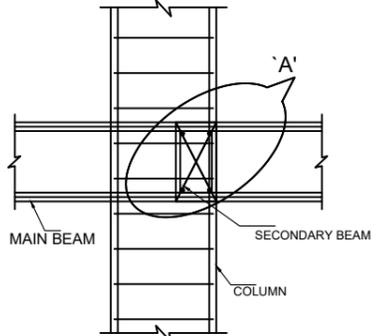


ARRANGEMENT OF BARS AT JUNCTION

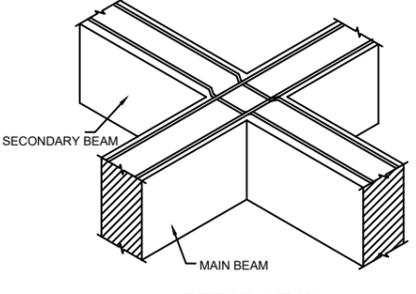


DETAIL AT 'A'

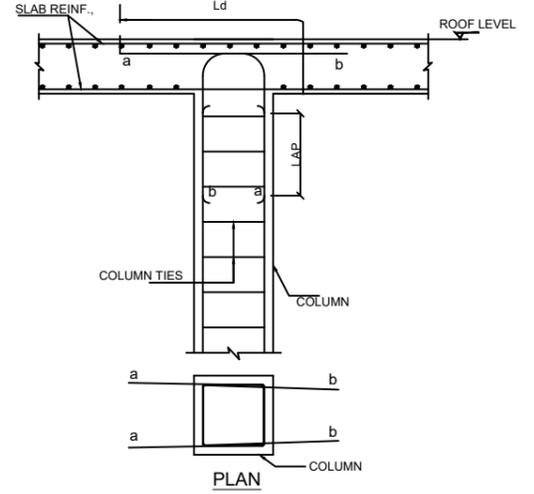


TERMINATION OF COUMN BARS INSIDE A SLAB AS PER SP:34

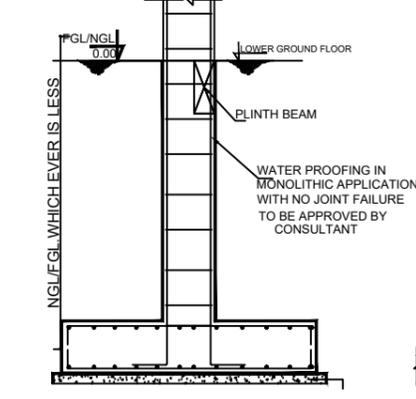


WATERPROOF DETAIL AT FOOTINGS

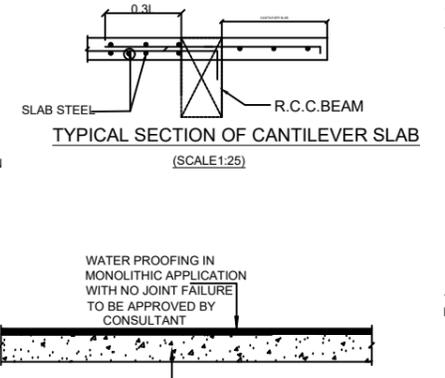


TYPICAL WATERPROOF DETAILS FOR SLABS

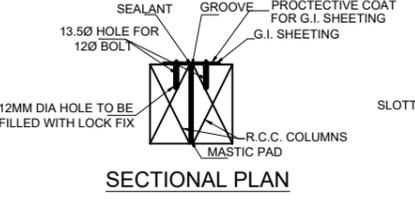


SECTIONAL PLAN

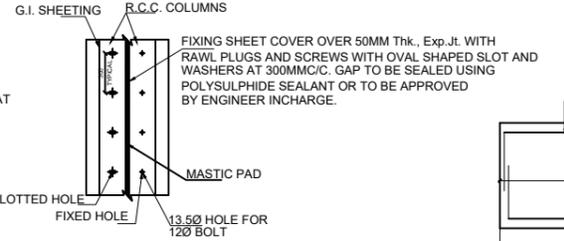

SECTIONAL ELEVATION AT EXPOSED FACES OF COLUMNS

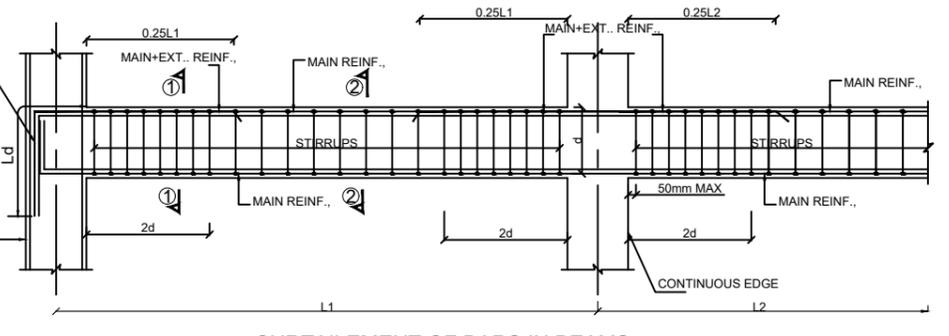


CURTAILEMENT OF BARS IN BEAMS

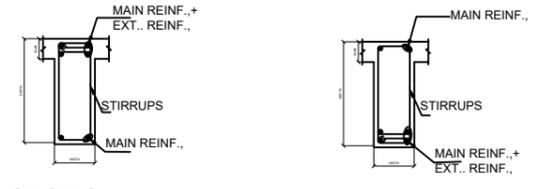


SECTION 1-1


SECTION 2-2

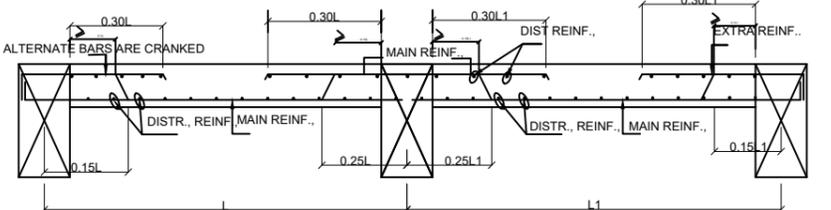


TYPICAL CURTAILEMENT DETAILS OF SLAB REINFORCEMENT

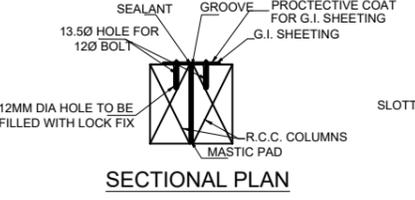

SECTIONAL PLAN

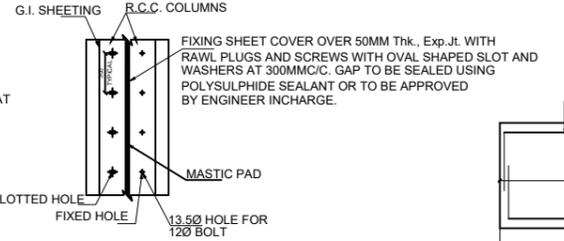

SECTIONAL ELEVATION AT EXPOSED FACES OF COLUMNS

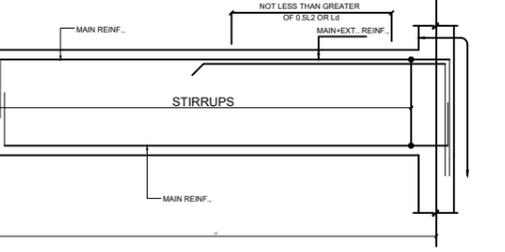

TYPICAL SECTION OF CANTILEVER BEAM

Rev	Date	Drawn By/Design By	Description	CHKD	CERT	APPD

ARMY COLLEGE OF DENTAL SCIENCES

Project : CONSTRUCTION OF PG BLOCK FOR ARMY COLLEGE DENTAL SCIENCES -SECUNDERABAD

Title : GENERAL STANDARD DETAILS & SECTIONS

Drawn	GSA	REV	INFORMATION	STATUS
Designed	AVS	DWG ISSUED FOR	<input type="checkbox"/> TENDER	A
Checked	SBK	Scale 1:100	<input type="checkbox"/> COMMENTS	
Certified	VRN	Date 18.11.22	<input checked="" type="checkbox"/> APPROVAL	
Approved	CVS		<input type="checkbox"/> EXECUTION	

Structural & MEP Consultants:
SATYAVANI
 SatyaVani Projects and Consultants Pvt. Ltd.,
 A-203, KUSHAL TOWERS, KHAIRATABAD, HYDERABAD-04
 PH: 040-39804646, 23321623 FAX: 040-23308184
 Visit Us @ : www.svpcl.com

Dwg.No : SV/ACDS/STRL/S-4 SHEET SIZE :