

DOOR WINDOW SCHEDULE			
SYMBOL	SIZE (M)	SILL	LINTEL
MD	2.4 X 2.4	±00	+2.4
MDa	2.4 X 2.4	±00	+2.4
D1	1.5 X 2.1	±00	+2.1
D1a	1.5 X 2.4	±00	+2.4
D2	1.3 X 2.1	±00	+2.1
D3	0.75 X 2.1	±00	+2.1
D4	0.75 X 2.1	±00	+2.1
FD	1.5 X 2.1	±00	+2.1
FD1	2.0 X 2.1	±00	+2.1
W1	1.5 X 1.5	±0.9	+2.4
W1a	1.5 X 1.5	±2.4	+3.9
W2	1.2 X 1.5	±0.9	+2.4
W3	0.82 X 2.85	±0.15	+3.0
V	0.6 X 0.6	±2.4	+3.0

- VITRIFIED TILE 600x600 sq.mm
- GRANITE TILE 900x900 sq.mm
- START OF TILE
- CARPET

Rev.	DATE	BY	Description	DRWN	CHKD	APPD

REVISIONS

SIGN OF ARCHITECT:

SIGN OF SR. ARCHITECT:

SIGN OF CHIEF ARCHITECT:

Client

**ARMY COLLEGE OF DENTAL SCIENCES**

Project **CONSTRUCTION OF PG BLOCK FOR ARMY COLLEGE OF DENTAL SCIENCES, SECUNDERABAD**

Title **GROUND FLOOR FLOORING**

Dwg.No: **ACDS.22.AR.400\_R0** REV **00**

Scale **1:100**


Date **14/11/2022**

- INFORMATION
- COMMENTS
- APPROVAL
- TENDER
- EXECUTION

Consultants:

**SatyaVani Projects and Consultants Pvt. Ltd.,**  
 A-203, KUSHAL TOWERS, KHAIRATABAD, HYDERABAD-04  
 PH: 040-39804646, 23321623 FAX: 040- 23308184  
 Visit Us @ : [www.svcpl.com](http://www.svcpl.com)

FILE NAME **\\satyavani\SERVER\Army college of dental science(PG block)\3rd & Final Mail sent -ACDS DPR 21-11-23\ZIP\AUTOCAD DRAWINGS\Final Floor plan**

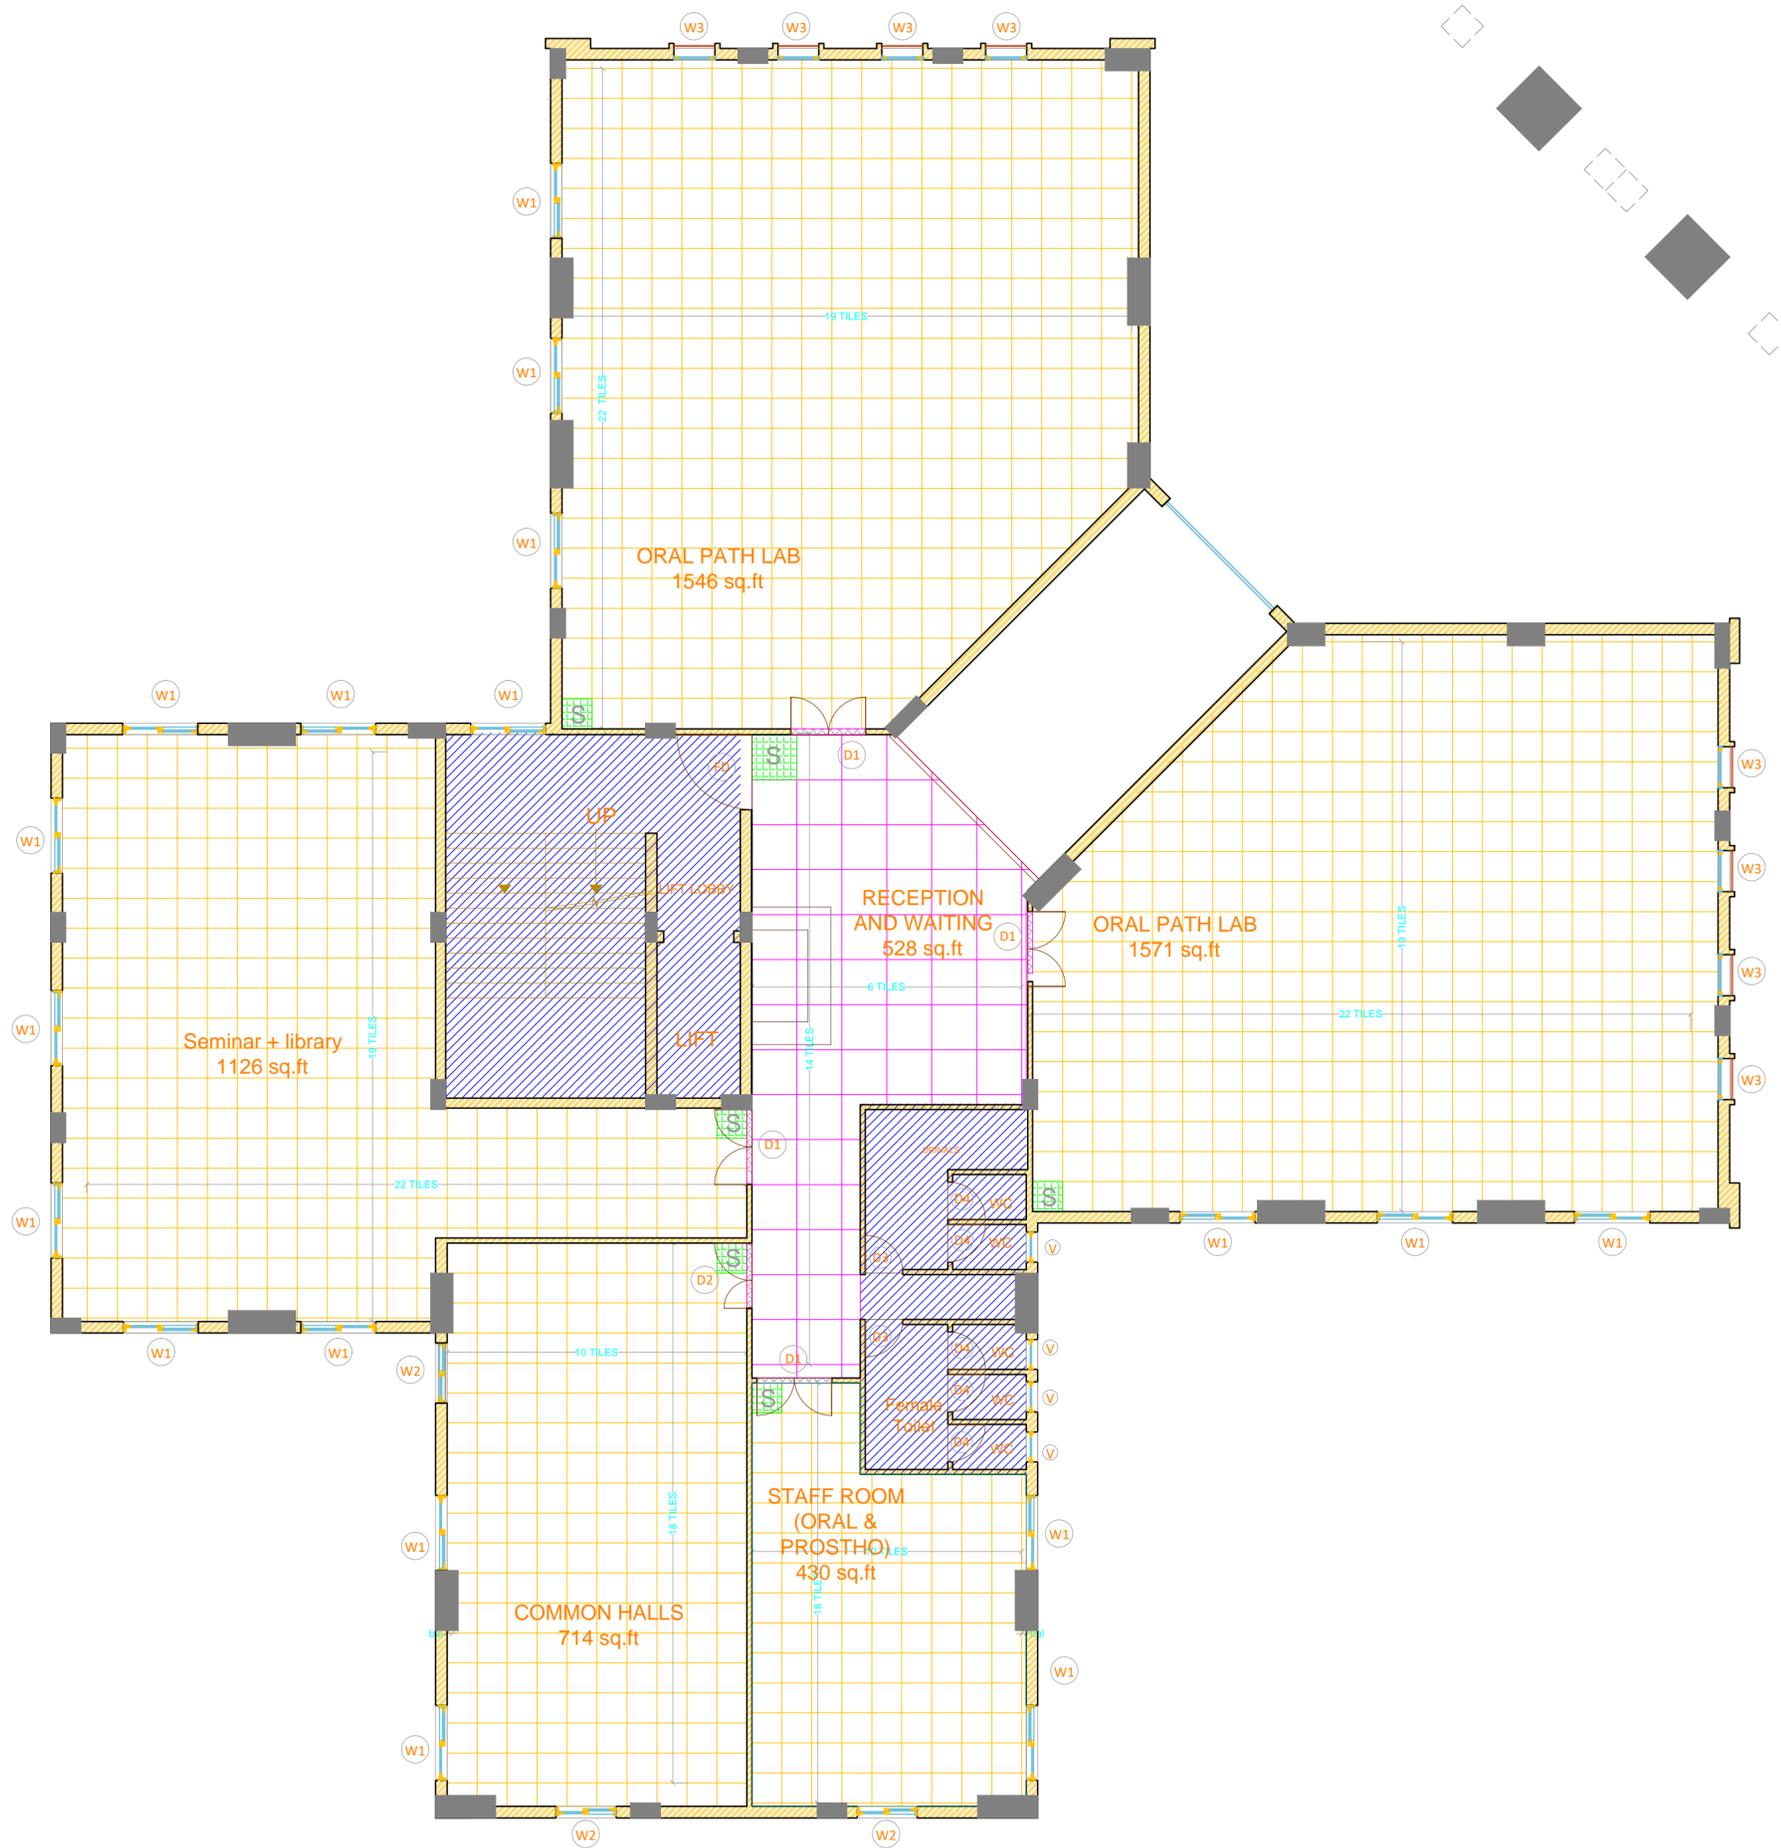

**DOOR WINDOW SCHEDULE**

SYMBOL	SIZE (M)	SILL	LINTEL
MD	2.4 X 2.4	±00	+2.4
MDa	2.4 X 2.4	±00	+2.4
D1	1.5 X 2.1	±00	+2.1
D1a	1.5 X 2.4	±00	+2.4
D2	1.3 X 2.1	±00	+2.1
D3	0.75 X 2.1	±00	+2.1
D4	0.75 X 2.1	±00	+2.1
FD	1.5 X 2.1	±00	+2.1
FD1	2.0 X 2.1	±00	+2.1
W1	1.5 X 1.5	±0.9	+2.4
W1a	1.5 X 1.5	±2.4	+3.9
W2	1.2 X 1.5	±0.9	+2.4
W3	0.82 X 2.85	±0.15	+3.0
V	0.6 X 0.6	±2.4	+3.0

- VITRIFIED TILE 600x600 sq.mm
- GRANITE TILE 900x900 sq.mm
- START OF TILE
- CARPET

Rev.	DATE	BY	Description	DRWN	CHKD	APPD

REVISIONS

SIGN OF ARCHITECT:

SIGN OF SR. ARCHITECT:

SIGN OF CHIEF ARCHITECT:

Client

**ARMY COLLEGE OF DENTAL SCIENCES**

Project **CONSTRUCTION OF PG BLOCK FOR ARMY COLLEGE OF DENTAL SCIENCES\_ SECUNDERABAD**

Title **FIRST FLOOR FLOORING**

Dwg.No: **ACDS.22.AR.401\_R0** REV **00**

Scale	1:100	<input type="checkbox"/> INFORMATION	<input type="checkbox"/> COMMENTS
Date	14/11/2022	<input checked="" type="checkbox"/> APPROVAL	<input type="checkbox"/> TENDER
		<input type="checkbox"/> EXECUTION	

Consultants:

**SatyaVani Projects and Consultants Pvt. Ltd.,**  
A-203, KUSHAL TOWERS, KHAIRATABAD, HYDERABAD-04  
PH: 040-39804646, 23321623 FAX: 040- 23308184  
Visit Us @ : [www.svpcpl.com](http://www.svpcpl.com)

FILE NAME: \\satyavani\SERVER\Army college of dental science(PG block)\3rd & Final Mail sent -ACDS DPR 21-11-23-ZIP\AUTOCAD DRAWINGS\Final Floor plan



DOOR WINDOW SCHEDULE			
SYMBOL	SIZE (M)	SILL	LINTEL
MD	2.4 X 2.4	±00	+2.4
MDa	2.4 X 2.4	±00	+2.4
D1	1.5 X 2.1	±00	+2.1
D1a	1.5 X 2.4	±00	+2.4
D2	1.3 X 2.1	±00	+2.1
D3	0.75 X 2.1	±00	+2.1
D4	0.75 X 2.1	±00	+2.1
FD	1.5 X 2.1	±00	+2.1
FD1	2.0 X 2.1	±00	+2.1
W1	1.5 X 1.5	±0.9	+2.4
W1a	1.5 X 1.5	±2.4	+3.9
W2	1.2 X 1.5	±0.9	+2.4
W3	0.82 X 2.85	±0.15	+3.0
V	0.6 X 0.6	±2.4	+3.0

- VITRIFIED TILE 600x600 sq.mm
- GRANITE TILE 900x900 sq.mm
- START OF TILE
- CARPET

Rev.	DATE	BY	Description	DRWN	CHKD	APP'D

REVISIONS

SIGN OF ARCHITECT:

SIGN OF SR. ARCHITECT:

SIGN OF CHIEF ARCHITECT:

Client

**ARMY COLLEGE OF DENTAL SCIENCES**

Project **CONSTRUCTION OF PG BLOCK FOR ARMY COLLEGE OF DENTAL SCIENCES\_ SECUNDERABAD**

Title **SECOND FLOOR FLOORING**

Dwg.No: **ACDS.22.AR.402\_R0** REV **00**

Scale	1:100	<input type="checkbox"/> INFORMATION
Date	14/11/2022	<input type="checkbox"/> COMMENTS
		<input checked="" type="checkbox"/> APPROVAL
		<input type="checkbox"/> TENDER
		<input type="checkbox"/> EXECUTION

Consultants:

**SatyaVani Projects and Consultants Pvt. Ltd.,**  
 A-203, KUSHAL TOWERS, KHAIRATABAD, HYDERABAD-04  
 PH: 040-39804646, 23321623 FAX: 040- 23308184  
 Visit Us @ : [www.svpcpl.com](http://www.svpcpl.com)

FILE NAME \\satyavani\SERVER\Army college of dental science(PG block)\3rd & Final Mail sent -ACDS DPR 21-11-23\2IP\AUTOCAD DRAWINGS\Final Floor plan