



FLOOR PLAN

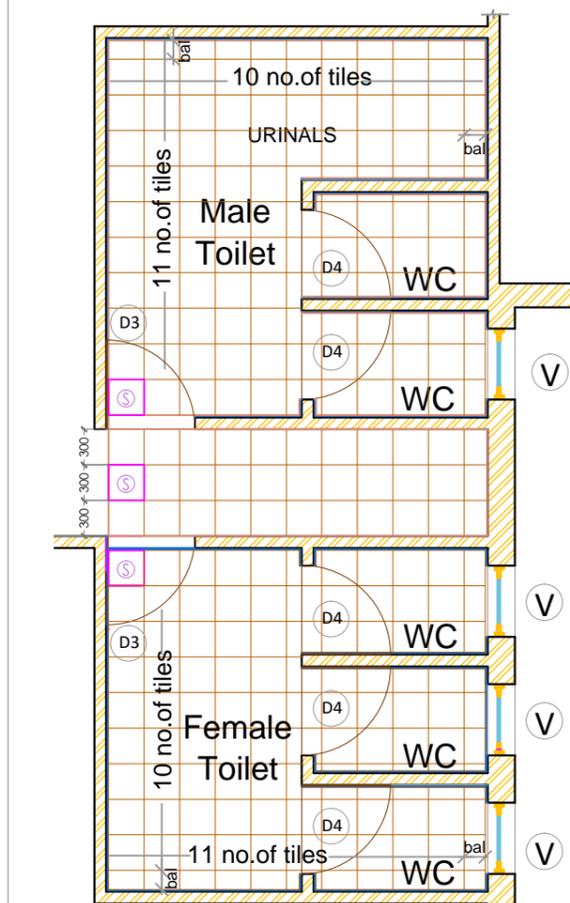


FLOORING LAYOUT

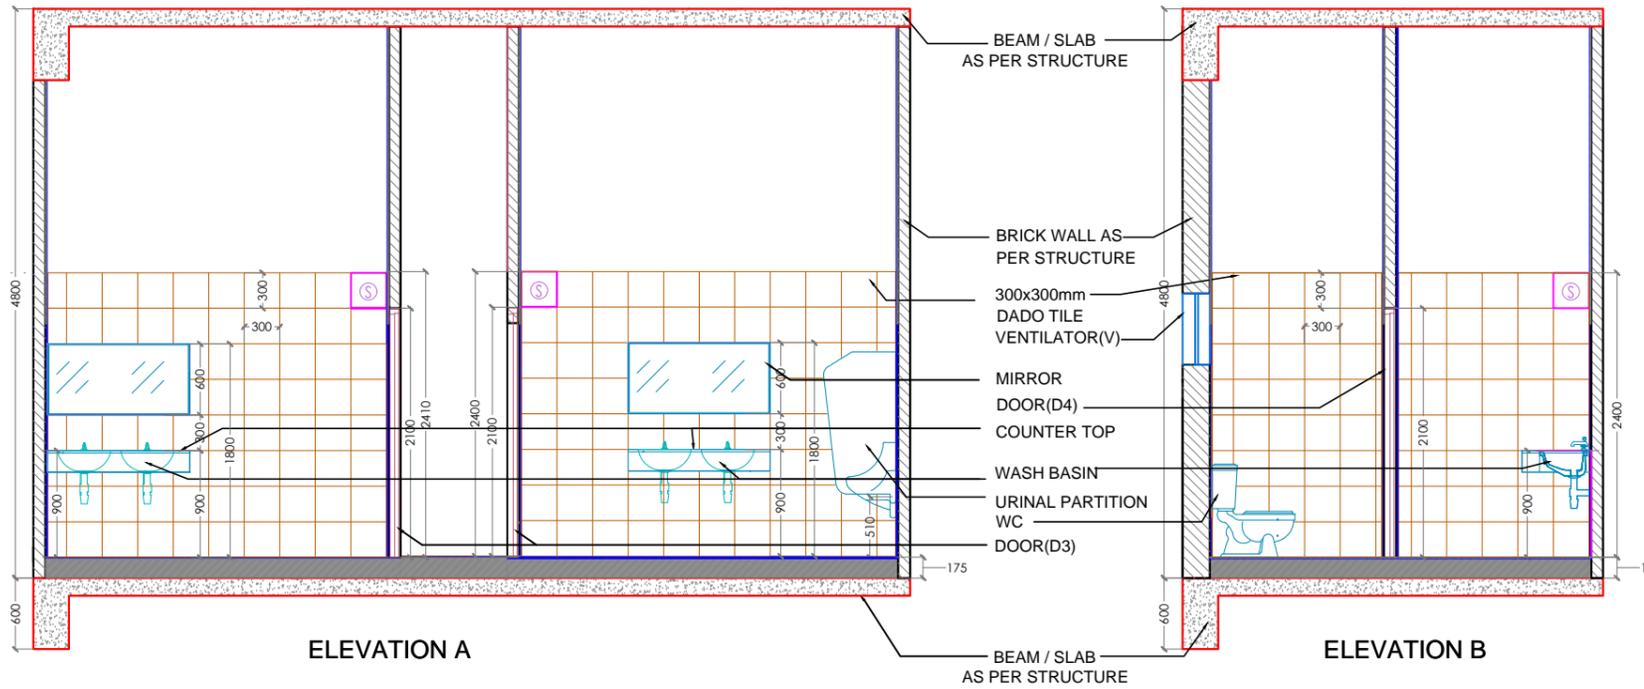

ELEVATION A


ELEVATION B

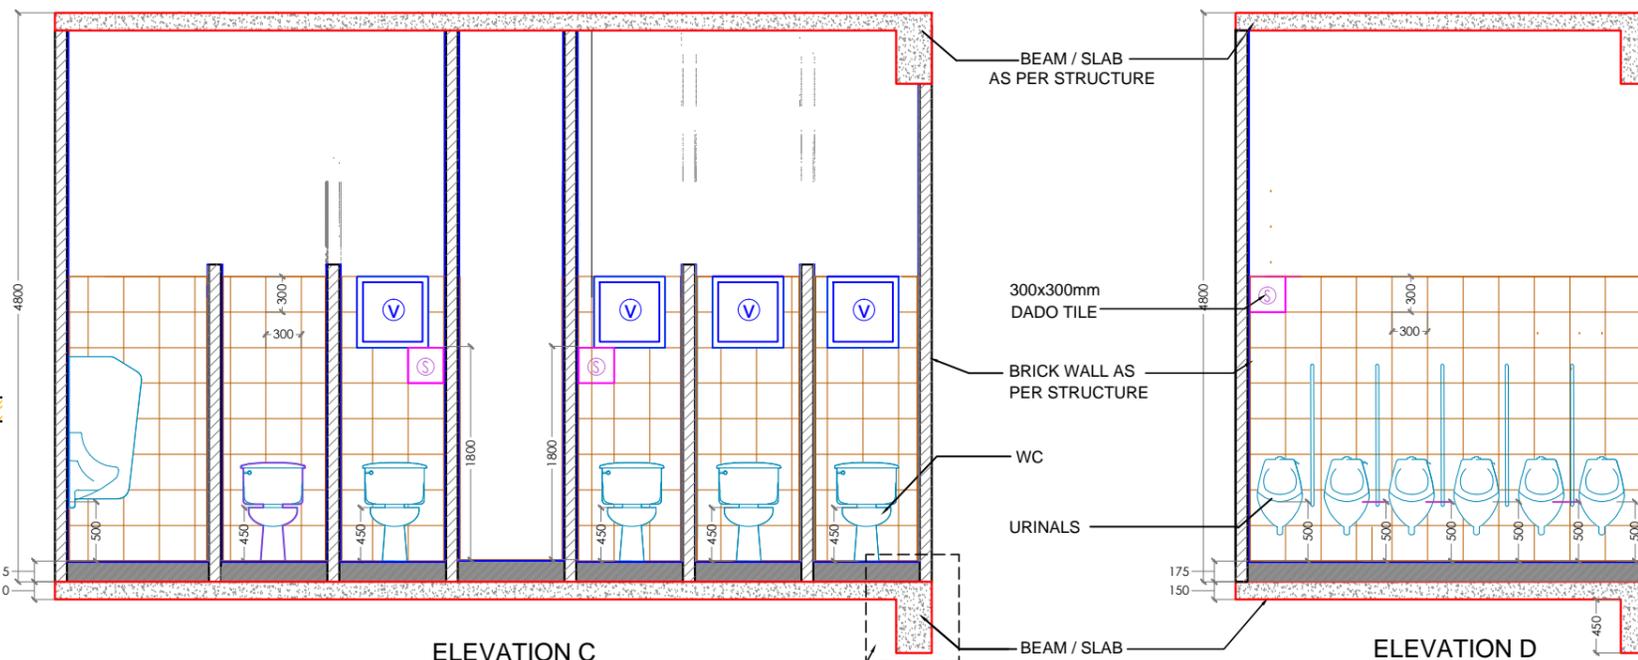


ELEVATION C

ELEVATION D

DETAIL A

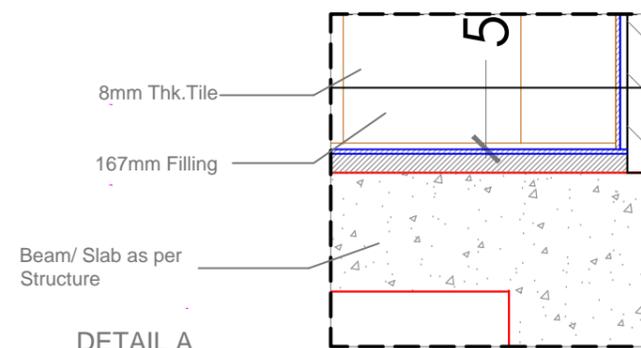

DETAIL A

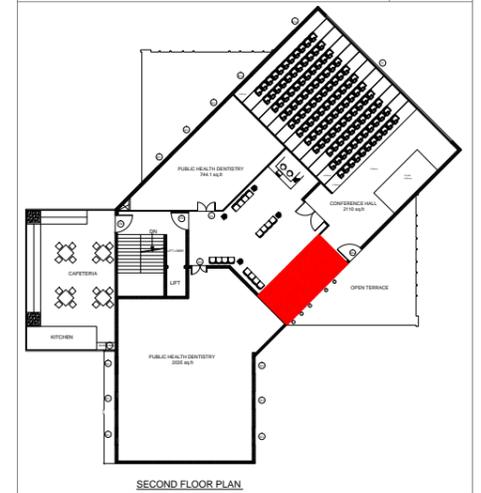

SECOND FLOOR PLAN

Rev.	DATE	BY	Description	DRWN	CHKD	APP'D
				SRV	VGN	

REVISIONS	
SIGN OF ARCHITECT:	
SIGN OF SR. ARCHITECT:	
SIGN OF CHIEF ARCHITECT:	

Client	<b>ARMY COLLEGE OF DENTAL SCIENCES</b>
--------	--

Project	CONSTRUCTION OF PG BLOCK FOR ARMY COLLEGE OF DENTAL SCIENCES, SECUNDERABAD
---------	--

Title	TOILET - SECOND FLOOR
-------	-----------------------

Dwg.No:	ACDS.22.AR.602_R0	REV	00
---------	-------------------	-----	----

Scale	1:40	<input type="checkbox"/> INFORMATION <input type="checkbox"/> COMMENTS <input type="checkbox"/> APPROVAL <input checked="" type="checkbox"/> TENDER <input type="checkbox"/> EXECUTION
Date	14/11/2022	

Consultants:	 <b>SatyaVani Projects and Consultants Pvt. Ltd.</b> A-203, KUSHAL TOWERS, KHAIRATABAD, HYDERABAD-04 PH: 040-39804646, 23321623 FAX: 040-23308184 Visit Us @ : www.svpcl.com
--------------	--

FILE NAME	\\satyavani\SERVER\Army college of dental science(PG block)\3rd & Final -Mail sent -ACDS DPR 21.11.23-ZIP\AUTOCAD DRAWINGS\Final Floor plan
-----------	---