




SECTIONAL ELEVATION  
(SCALE 1:50)

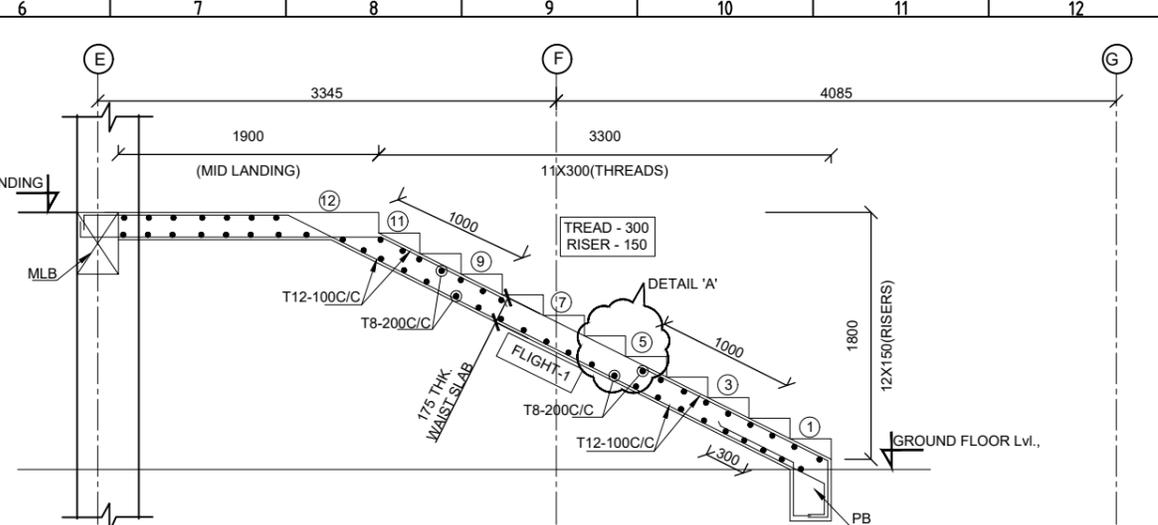


SECTION A-A  
(SCALE 1:30)

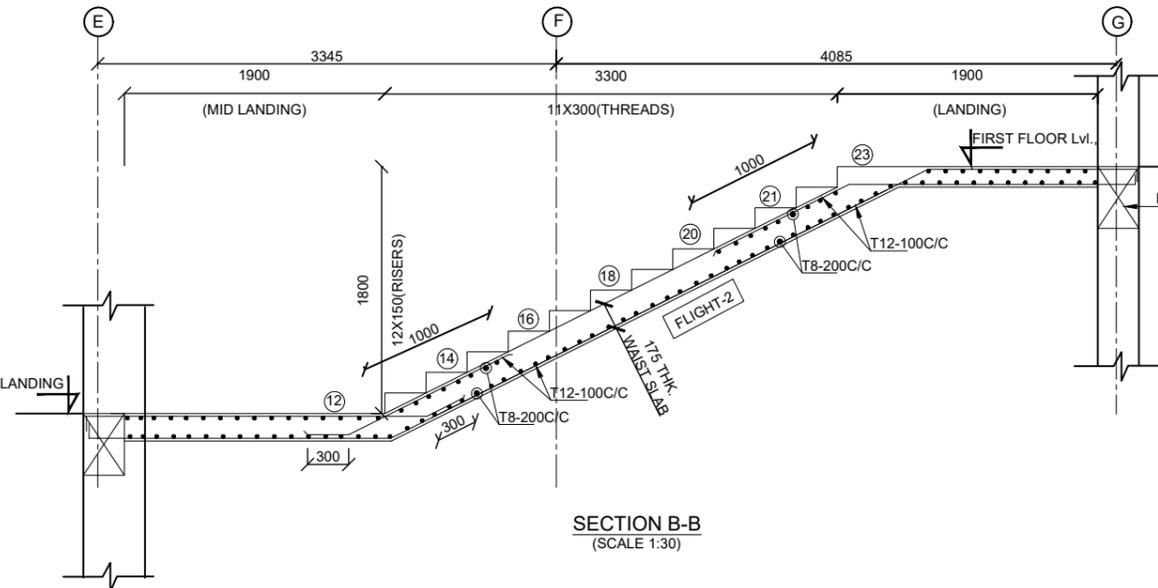


SECTION B-B  
(SCALE 1:30)

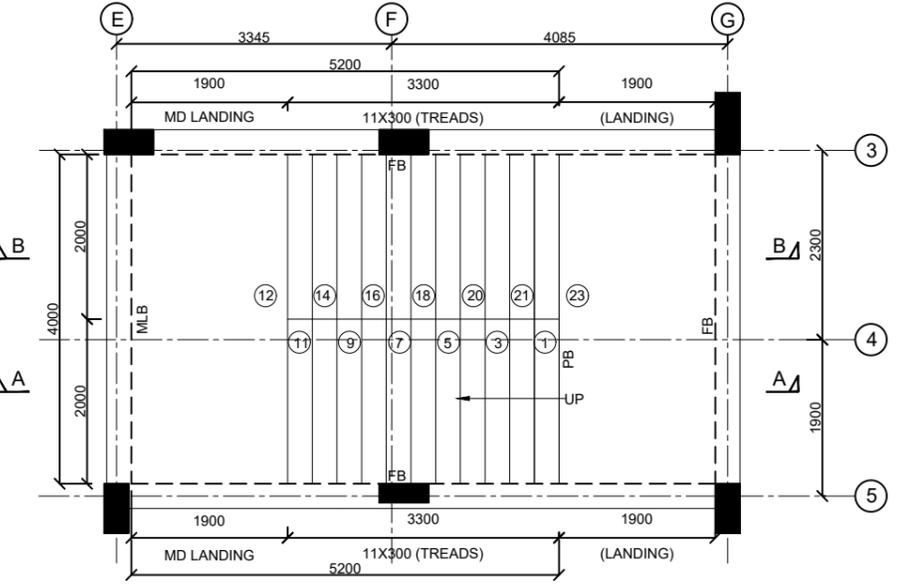


STRL., PLAN OF STAIR CASE  
GROUND FLOOR TO TERRACE  
(SCALE 1:50)

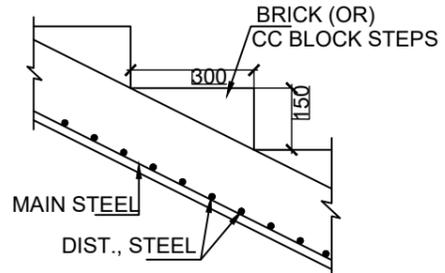


DETAIL - A  
(SCALE 1:15)

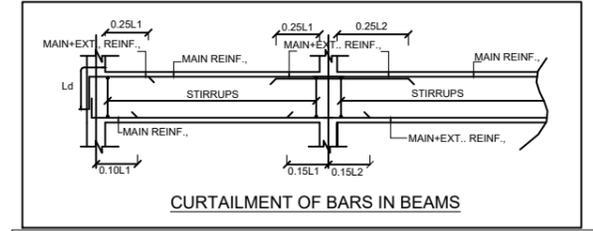


CURTAILMENT OF BARS IN BEAMS

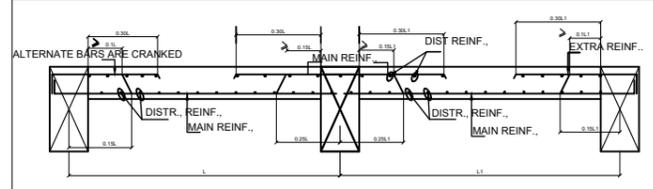

TYPICAL CURTAILMENT DETAILS OF SLAB REINFORCEMENT

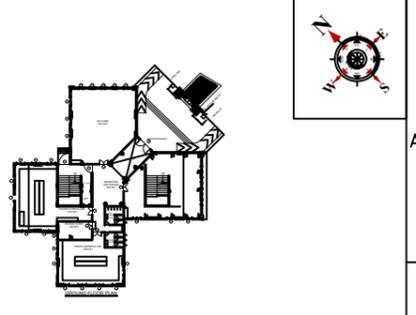

KEY PLAN

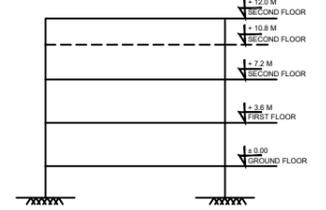

KEY SECTION

GENERAL NOTES:-

1. ALL DIMENSIONS ARE IN MM AND LEVELS ARE IN METERS, UNLESS OTHERWISE SPECIFIED.
2. DO NOT SCALE THE DRAWING. READ FIGURED DIMENSIONS ONLY.
3. GRADE OF CONCRETE FOR BEAMS & SLABS - M35
4. GRADE OF STEEL - Fe500 WITH MIN. ELONGATION OF 14.5%
5. CLEAR COVER TO MAIN REINFORCEMENT  
a) COLUMNS -40MM b) SLAB - 20MM c) WALLS - 25MM d) BEAMS - 30MM
6. WHEREVER REQUIRED DEVELOPMENT LENGTH(Ld) SHALL BE 36xØ FOR M40, 40xØ FOR M35 & 46xØ FOR M30.
7. LAPS SHALL BE STAGGERED AND NOT MORE THAN 50% OF BARS SHALL BE LAPPED AT ANY LOCATION.
8. THIS DRAWING SHOULD BE READ IN CONJUNCTION WITH RELEVANT ARCHITECTURAL/MEP DRAWINGS.

Rev	Date	Drawn By/Design By	Description	CHKD	CERT	APP'D

Client: **ARMY COLLEGE OF DENTAL SCIENCES**

Project: CONSTRUCTION OF PG BLOCK FOR ARMY COLLEGE DENTAL SCIENCES -SECUNDERABAD

Title: **STRL., DETAILS OF STAIRCASE**

Drawn	GSA	REV	R0	INFORMATION	STATUS
Designed	AVS	DWG ISSUED FOR		<input type="checkbox"/> TENDER	<b>A</b>
Checked	SBK			<input type="checkbox"/> COMMENTS	
Certified	VRN	Scale	1:100	<input checked="" type="checkbox"/> APPROVAL	
Approved	CVS	Date	18.11.22	<input type="checkbox"/> EXECUTION	

Structural & MEP Consultants:  
**SATYAVANI**  
 SatyaVani Projects and Consultants Pvt. Ltd.,  
 A-203, KUSHAL TOWERS, KHAIRATABAD, HYDERABAD-04  
 PH: 040-39804646, 23321623 FAX: 040-23308184  
 Visit Us @ : www.svpcl.com

Dwg.No: **SV/ACDS/STRL-S-12** SHEET SIZE: A2