


AMPHITHEATER PLAN
(SCALE 1:50)

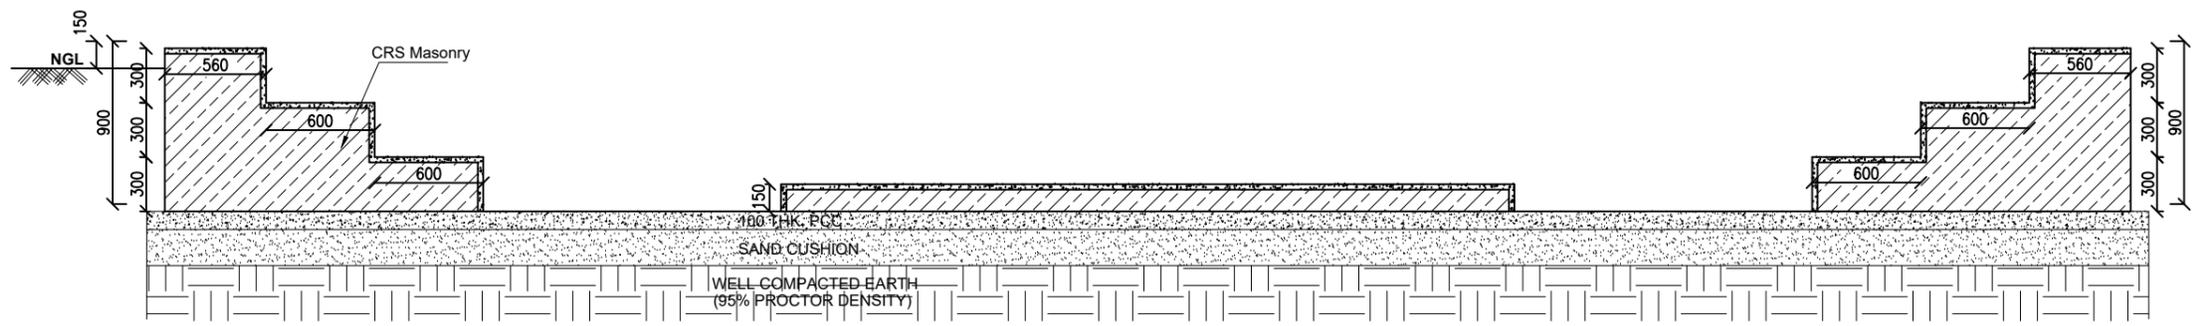

SECTION AA'
(SCALE 1:25)

- GENERAL NOTES:-**
1. CEMENT MORTOR OF (1:6) MIX SHALL BE CONSIDERED FOR C.R.S MASONRY WALL.
 2. SUITABLE WEEP HOLES SHALL BE PROVIDED AS PER STANDARD CONSTRUCTION PRACTICES.

Rev	Date	Drawn By	Design By	Description	CHK'D	CERT	APP'D
Client:		 ARMY COLLEGE OF DENTAL SCIENCES					
Project :		CONSTRUCTION OF PG BLOCK FOR ARMY COLLEGE DENTAL SCIENCES -SECUNDERABAD					
Title :		AMPHITHEATER					
Drawn	GSA	REV		<input type="checkbox"/> INFORMATION	A		
Designed	AVS	DWG ISSUED FOR		<input type="checkbox"/> TENDER			
Checked	SBK			<input type="checkbox"/> COMMENTS			
Certified	VRN	Scale	1:100	<input checked="" type="checkbox"/> APPROVAL			
Approved	CVS	Date	18.11.22	<input type="checkbox"/> EXECUTION			
Structural & MEP Consultants:							
 SatyaVani Projects and Consultants Pvt. Ltd., A-203, KUSHAL TOWERS, KHAIRATABAD, HYDERABAD-04 PH: 040-39804646, 23321623 FAX: 040-23308184 Visit Us @ : www.svpcl.com							
Dwg.No :		SV/ACDS/STRL/S-13				SHEET SIZE : A2	